



DETAIL LOCATIONS

- DETAIL A - UNION MILLS
- DETAIL B - SNUGBOROUGH TRADING ESTATE
- DETAIL C - BRADDAN BRDGE TO KIRBY FARM INDUSTRIAL ESTATE
- DETAIL D - VICARAGE ROAD
- DETAIL E - VICARAGE ROAD
- DETAIL F - ISLE OF MAN BUSINESS PARK
- DETAIL G - BRAID CROSSROADS
- DETAIL H - GLEN VINE
- DETAIL I - PEEL ROAD JN WITH BALLAGAREY ROAD

NOTES

- 1) DO NOT SCALE FROM THIS DRAWING, USE FIGURED DIMENSIONS ONLY.
- 2) ALL DIMENSIONS ARE IN METRES UNLESS STATED OTHERWISE.
- 3) PERMANENT SPEED LIMIT SHOWN IS GREATEST SPEED LIMIT EXPECTED ON SITE. OTHER SPEED LIMITS MAY APPLY.
- 4) LOCATION OF SIGNAGE IS INDICATIVE ONLY. EXACT POSITION OF SIGNAGE TO BE DETERMINED BY WSW OPERATIVES ON SITE.
- 5) DURING DARKNESS WARNING LIGHTS TO BS EN 12352:2006 SHOULD BE PROVIDED IN ACCORDANCE WITH TRAFFIC SIGNS MANUAL CHAPTER 8 TABLE A1.3 (APPENDIX 1).

| PERMANENT SPEED LIMIT   | SETTING OUT   |
|---|---|
| <div><div></div><div>SAFETY ZONE DIMENSIONS</div><div>PERMANENT SPEED LIMIT - NONE</div><div>SIDEWAYS SAFETY ZONE *</div><div>LONGWAYS CLEARANCE *</div><div>* INFORMATION UNSPECIFIED</div></div> | <div>2 WAY PTS - DISTANCE =</div> <div>3/4 WAY PTS - 1 =</div> <div>2 =</div> <div>3 =</div> <div>4 =</div> <div></div> |

LEGEND

- TRAFFIC SIGN
- TRAFFIC CONE
- 'NO WAITING' CONES
- 750mm TRAFFIC CONES, SPACING 1.5m, RELAXATION 3m.
- AREA OF ROAD CLOSURE
- DIVERSION ROUTE

TRAFFIC SIGN SCHEDULE

(SIGN SIZE 900mm)  
TO BE SET OUT ONE WEEK PRIOR


|                                                                     |  |
|---------------------------------------------------------------------|--|
| Qty: 2 Ref: 13.9<br>Schedule 13.9 - Advanced Warning - Road Closure |  |
|---------------------------------------------------------------------|--|

CLOSURE AND DIVERSION SIGNS

|                                                                                |  |                                                                                  |  |
|--------------------------------------------------------------------------------|--|----------------------------------------------------------------------------------|--|
| Qty: 1 Ref: 13.9<br>Schedule 13.9 - Advanced Warning - Road Closure            |  | Qty: 4 Ref: 2703<br>Direction of temporary diversion route from junction ahead   |  |
| Qty: 4 Ref: 13.9<br>Schedule 13.9 - Advanced Warning - Road Closure            |  | Qty: 1 Ref: 2703<br>Direction of temporary diversion route from junction ahead   |  |
| Qty: 2 Ref: 13.9<br>Schedule 13.9 - Advanced Warning - Road Closure            |  | Qty: 1 Ref: 2703<br>Direction of temporary diversion route from junction ahead   |  |
| Qty: 2 Ref: 13.9<br>Schedule 13.9 - Advanced Warning - Road Closure            |  | Qty: 2 Ref: 7010-EP-13.9<br>Nature of temporary hazard ahead - Road Closed       |  |
| Qty: 1 Ref: 13.9<br>Schedule 13.9 - Advanced Warning - Road Closure            |  | Qty: 6 Ref: 7010-EP-13.9<br>Nature of temporary hazard ahead - Road Ahead Closed |  |
| Qty: 4 Ref: 2702<br>Start of temporary diversion route                         |  |                                                                                  |  |
| Qty: 2 Ref: 2702<br>End of temporary diversion route                           |  |                                                                                  |  |
| Qty: 1 Ref: 2702<br>Start of temporary diversion route                         |  |                                                                                  |  |
| Qty: 7 Ref: 2703<br>Direction of temporary diversion route from junction ahead |  |                                                                                  |  |
| Qty: 4 Ref: 2703<br>Direction of temporary diversion route from junction ahead |  |                                                                                  |  |

SEE DWGS ABCT-019-02 TO 07 FOR DETAILS A TO I

|   |   |                                                |                                              |                                                                                                |
|---|---|------------------------------------------------|----------------------------------------------|------------------------------------------------------------------------------------------------|
| <div>Watling Streetworks</div> <div>Unit 12 Hills Meadow, Peel Road,</div> <div>Douglas, Isle of Man IM1 5EA</div> <div>01624 851681</div> <div>admin@watlingstreetworks.com</div> | <div>Drawing Title:</div> <div>PROPOSED TREE WORKS AT</div> <div>PEEL ROAD, UNON MILLS</div> <div>ROAD CLOSURE</div> <div>TM PLAN OVERVIEW</div> | <div>Client:</div> <div>ABC TREE SURGERY</div> | <div>Traffic Management By</div> <div></div> | <div>Area/ Road: PEEL ROAD, UNON MILLS</div>                                                   |
|   |   |                                                |                                              | <div>Drawn: PWB</div> <div>Checked: JW</div> <div>Approved: JW</div> <div>Date: 06/11/25</div> |
|   |   |                                                |                                              | <div>Original Size: A1</div> <div>Scale: Not to Scale</div> <div>Dimensions: Metres</div>      |
|   |   |                                                |                                              | <div>Drawing Number: ABCT-019-01</div> <div>Issue: 01</div>                                    |

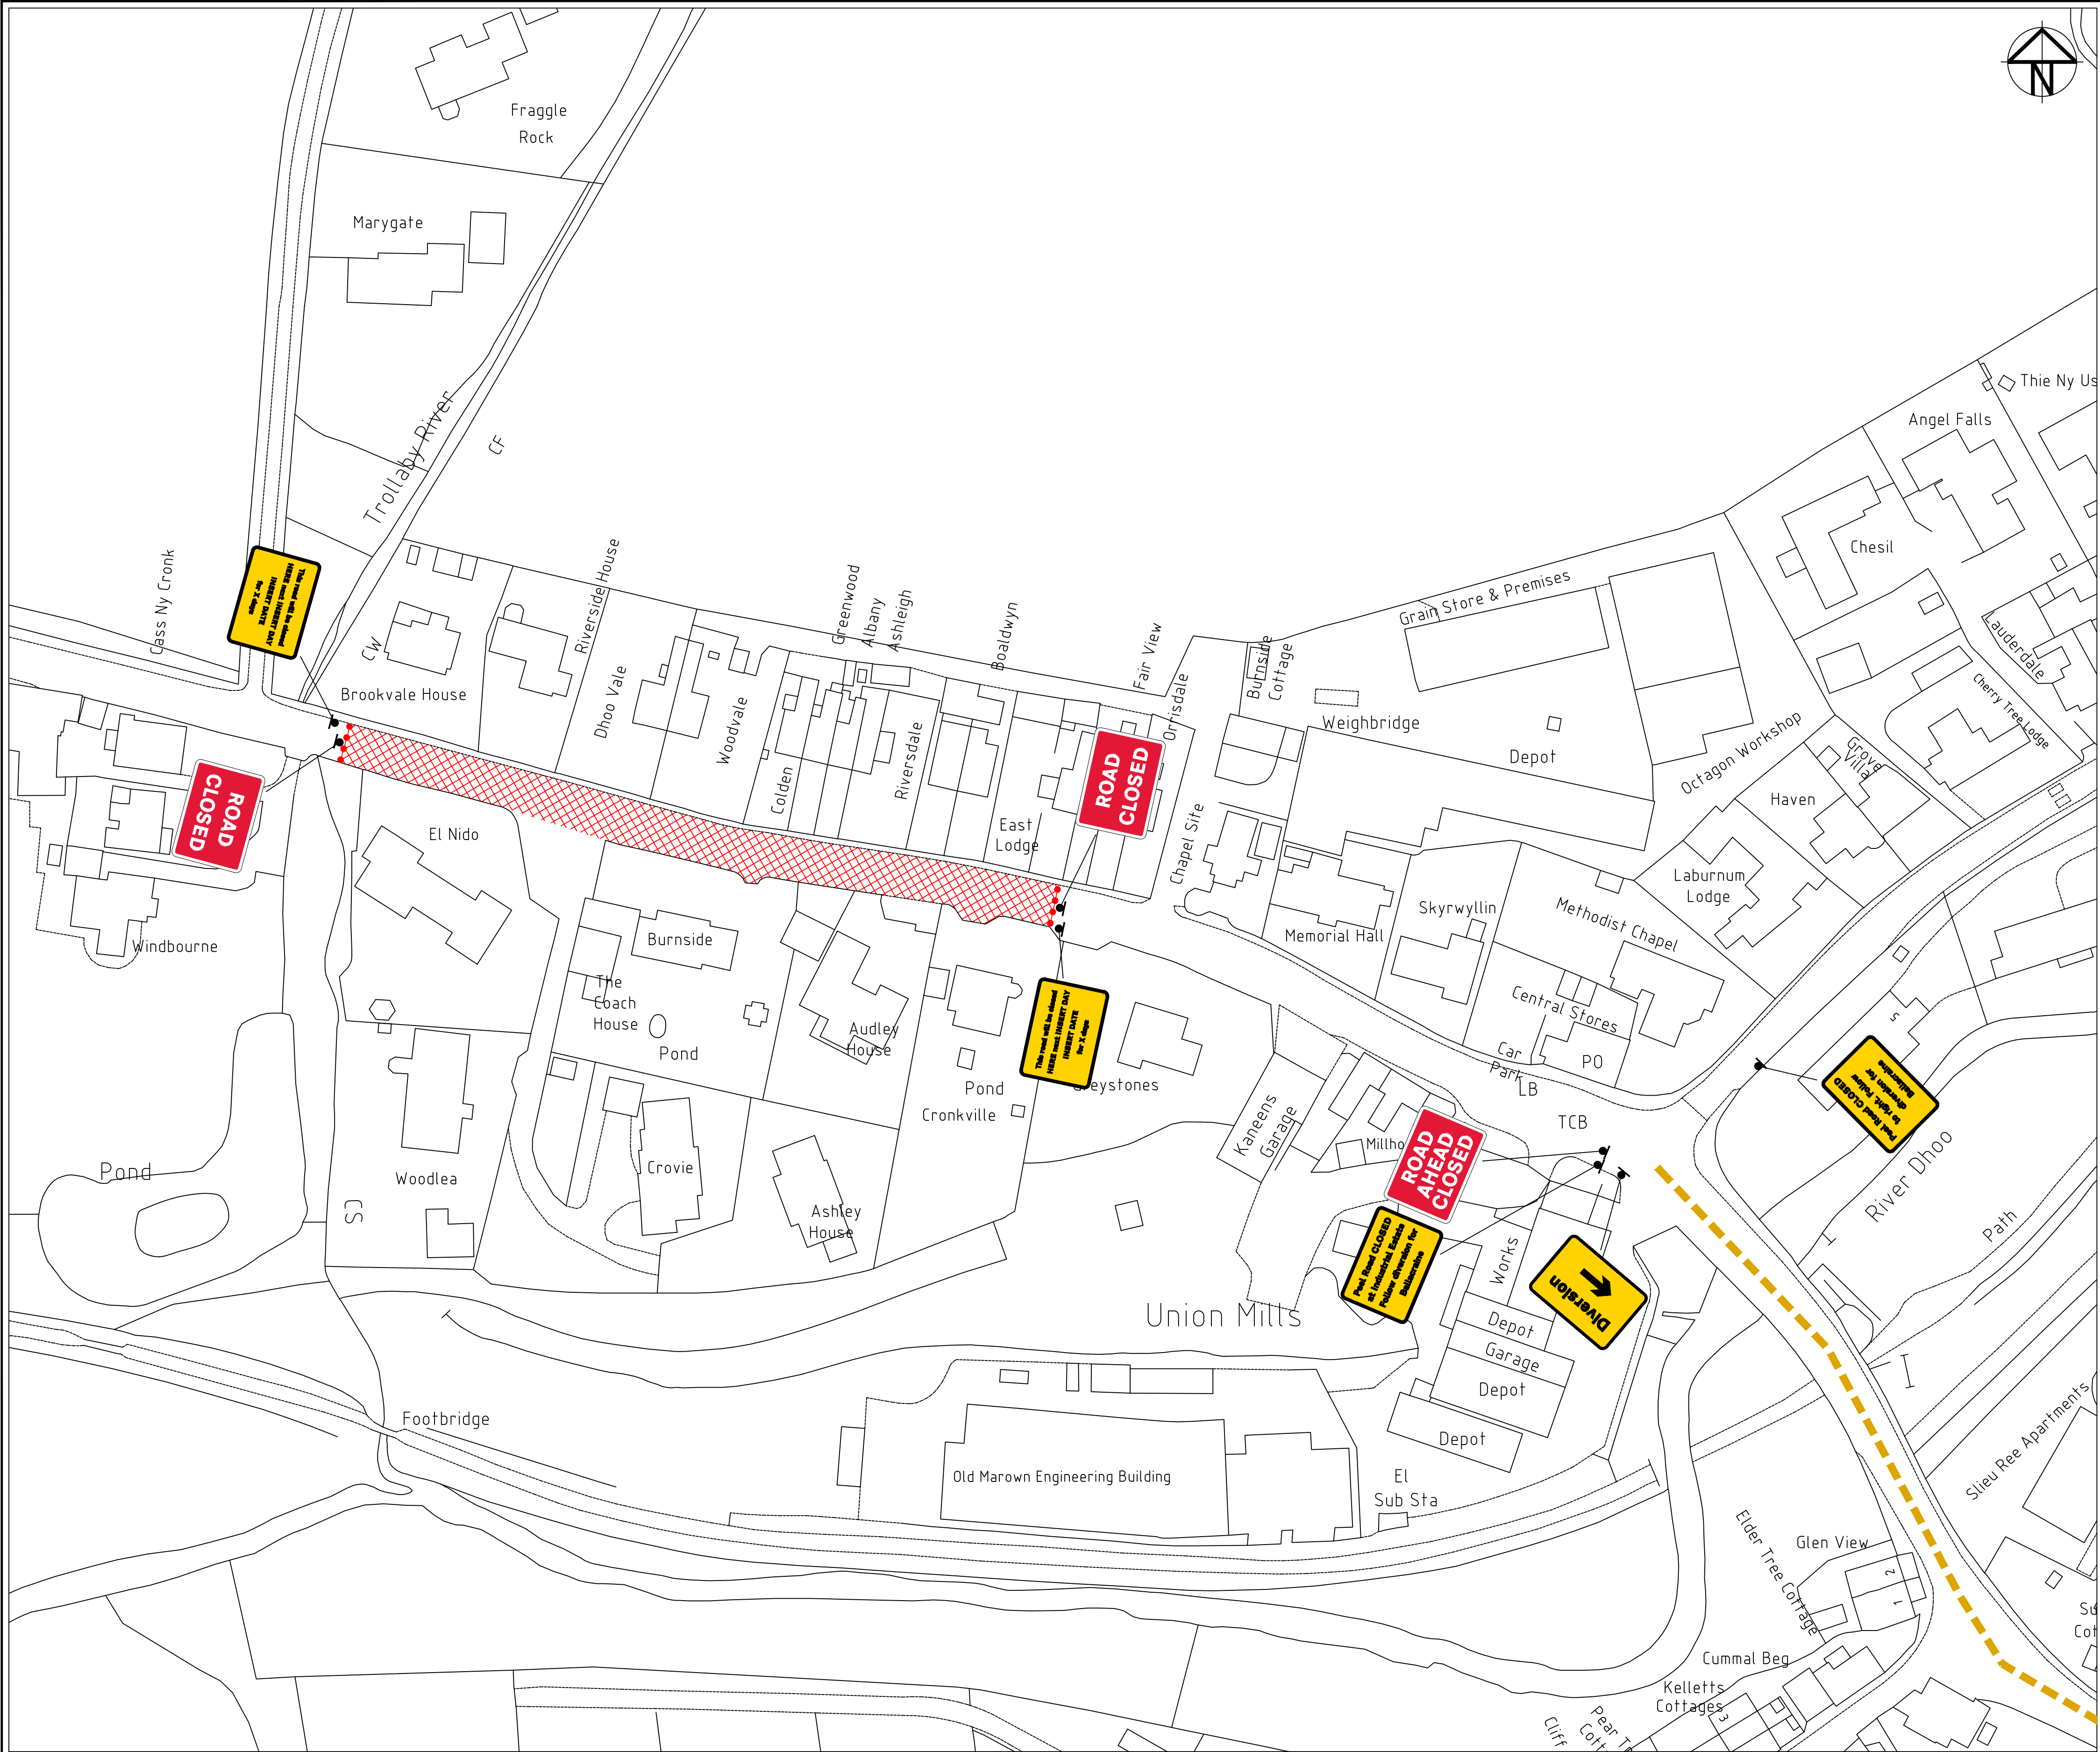


DETAIL A - UNION MILLS

NOTES

- 1) DO NOT SCALE FROM THIS DRAWING. USE FIGURED DIMENSIONS ONLY.
- 2) ALL DIMENSIONS ARE IN METRES UNLESS STATED OTHERWISE.
- 3) PERMANENT SPEED LIMIT SHOWN IS GREATEST SPEED LIMIT EXPECTED ON SITE. OTHER SPEED LIMITS MAY APPLY.
- 4) LOCATION OF SIGNAGE IS INDICATIVE ONLY. EXACT POSITION OF SIGNAGE TO BE DETERMINED BY WSW OPERATIVES ON SITE.
- 5) DURING DARKNESS WARNING LIGHTS TO BS EN 12352:2006 SHOULD BE PROVIDED IN ACCORDANCE WITH TRAFFIC SIGNS MANUAL CHAPTER 8 TABLE A1.3 (APPENDIX 1).

PERMANENT SPEED LIMIT

SAFETY ZONE DIMENSIONS

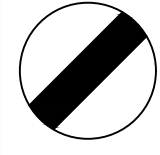

PERMANENT SPEED LIMIT - NONE  
SIDEWAYS SAFETY ZONE \*  
LONGWAYS CLEARANCE \*  
\* INFORMATION UNSPECIFIED

LEGEND

- TRAFFIC SIGN
- TRAFFIC CONE
- 'NO WAITING' CONES
- ● ● ● 750mm TRAFFIC CONES, SPACING 1.5m, RELAXATION 3m.
- ▨ AREA OF ROAD CLOSURE
- DIVERSION ROUTE

|       |          |             |     |     |      |
|-------|----------|-------------|-----|-----|------|
| 01    | 06/11/25 | FIRST ISSUE | PWB | JW  | JW   |
| Issue | Date     | Description | Drn | Chk | Appv |


|                                   |             |                     |                    |
|-----------------------------------|-------------|---------------------|--------------------|
| Area/ Road: PEEL ROAD, UNON MILLS |             |                     |                    |
| Drawn: PWB                        | Checked: JW | Approved: JW        | Date: 06/11/25     |
| Original Size: A1                 |             | Scale: Not to Scale | Dimensions: Metres |
| Drawing. Number: ABCT-019-02      |             |                     | Issue: 01          |

Watling Streetworks  
Unit 12 Hills Meadow, Peel Road,  
Douglas, Isle of Man IM1 5EA  
01624 851681  
admin@watlingstreetworks.com

Drawing Title:  
**PROPOSED TREE WORKS AT  
PEEL ROAD, UNON MILLS  
ROAD CLOSURE  
TM PLAN DETAIL A**

Client:  
**ABC TREE SURGERY**

Traffic Management By  

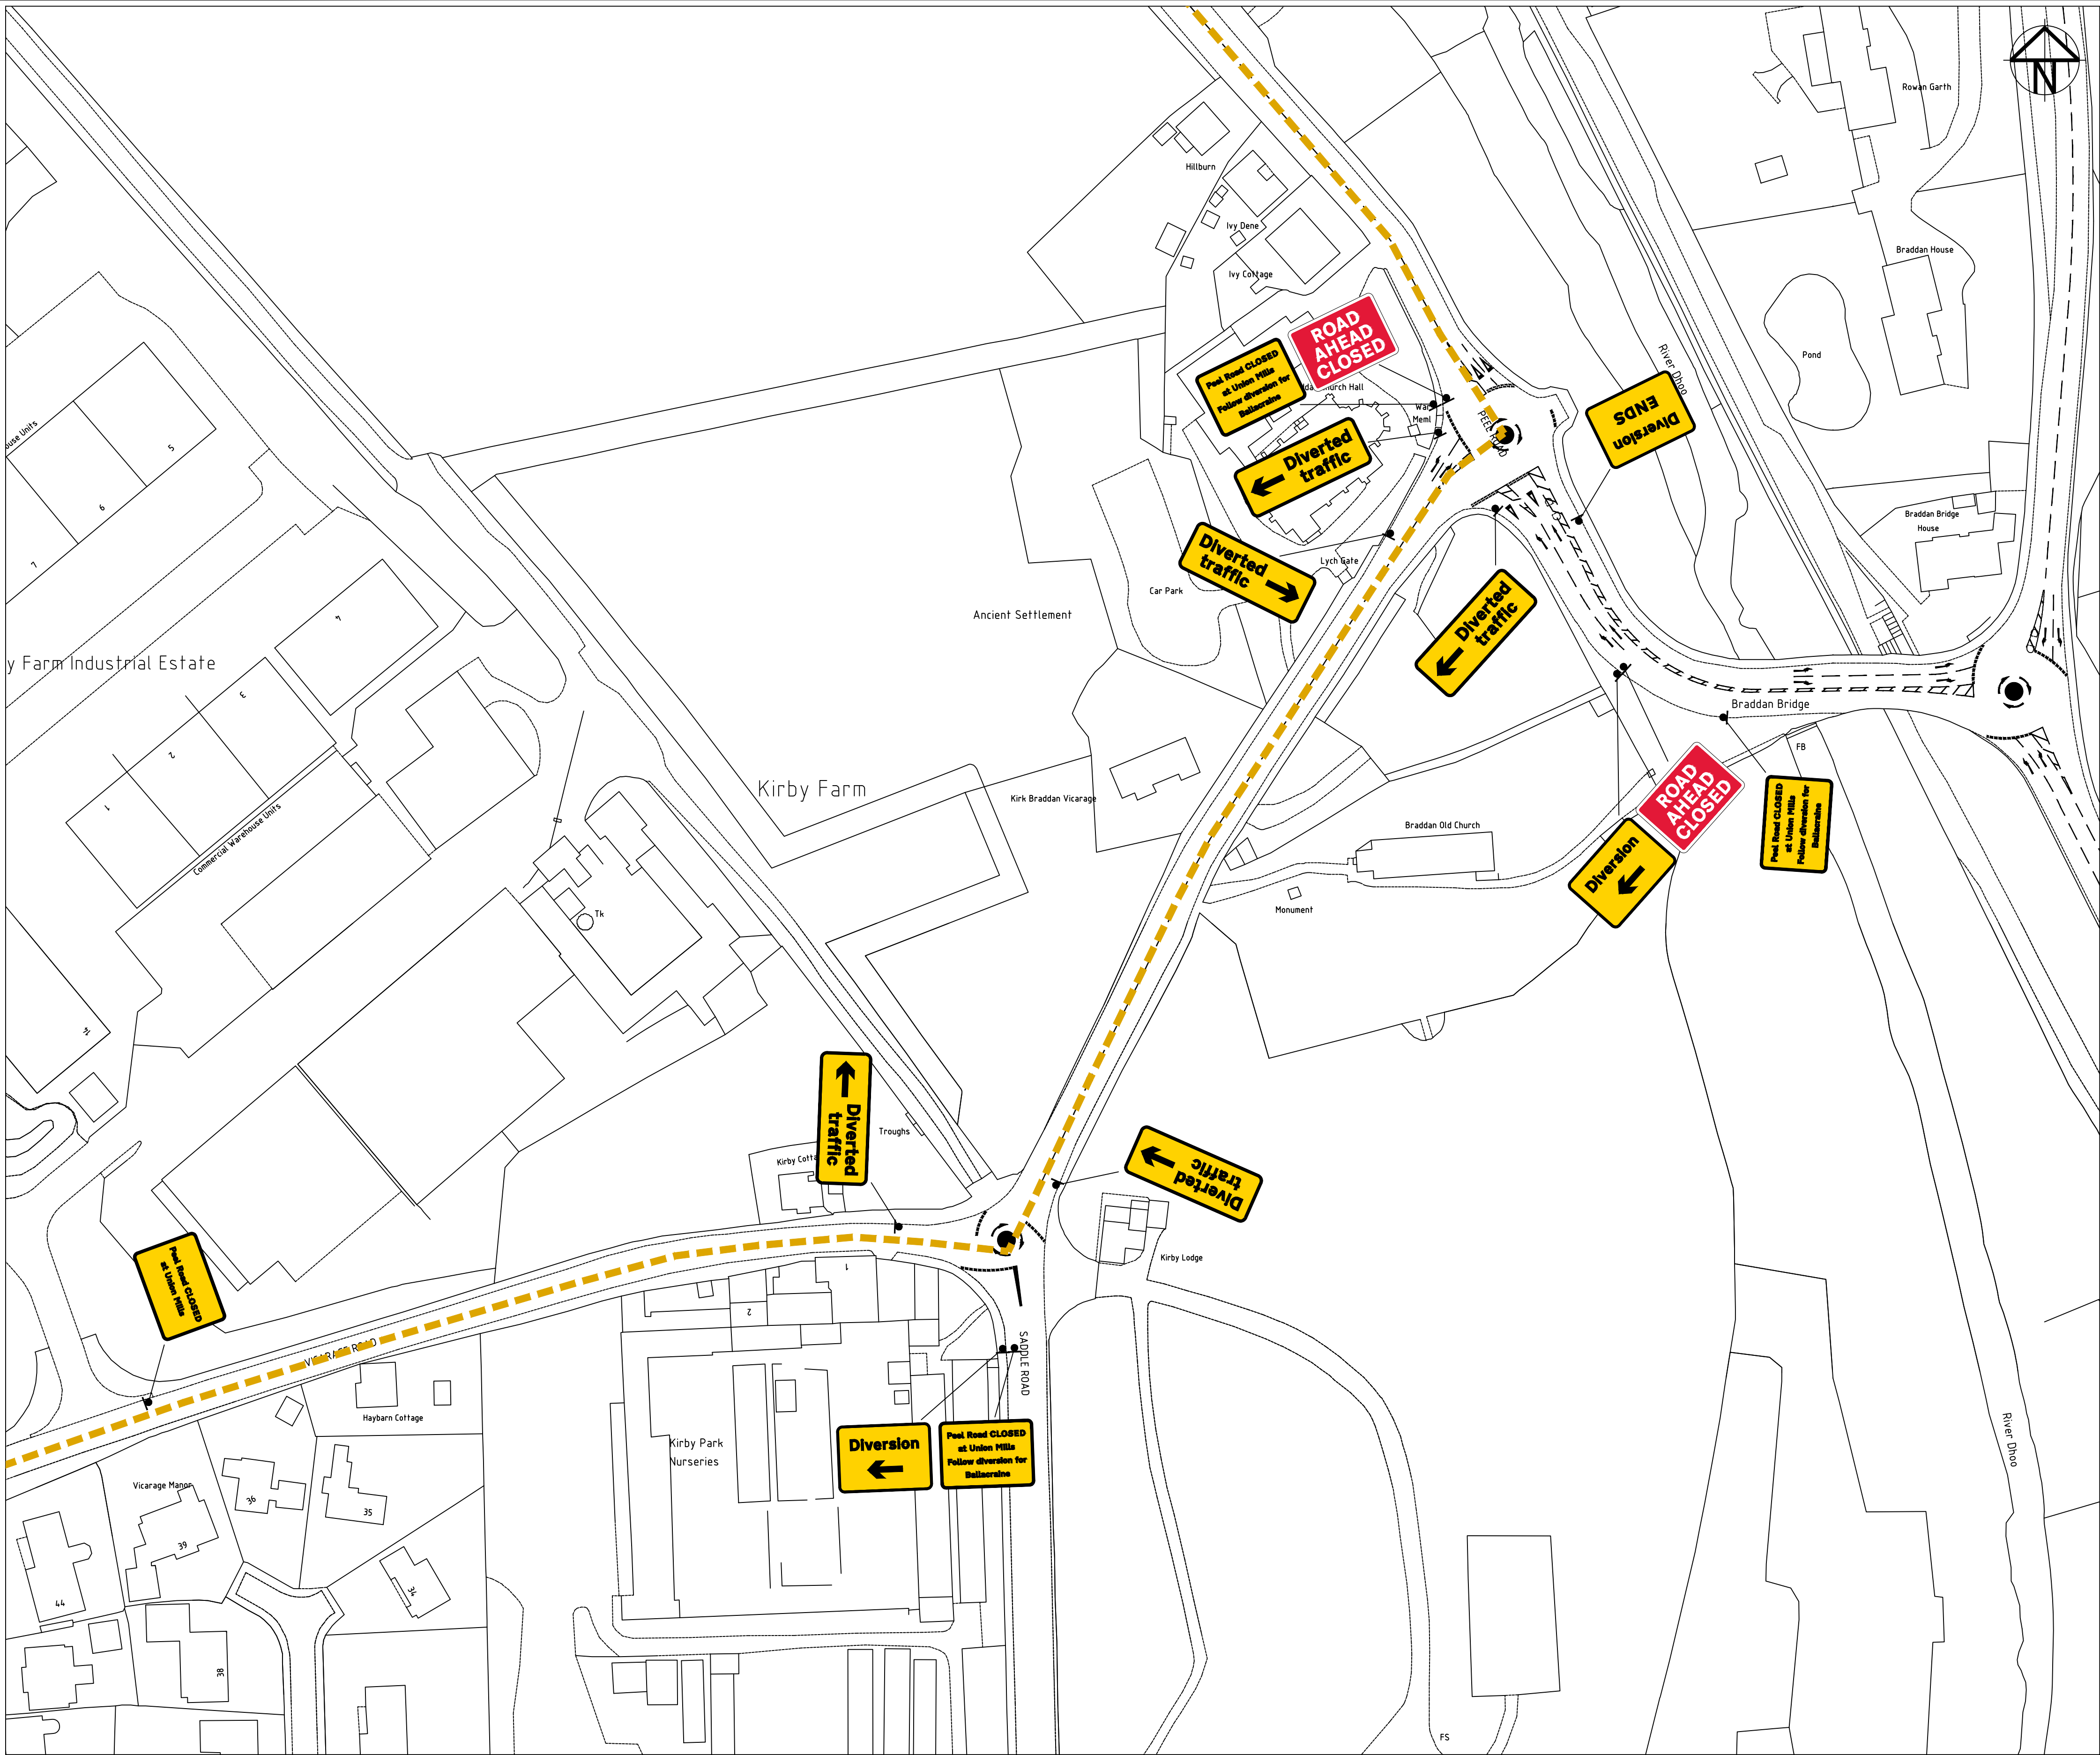DETAIL C - BRADDAN BRIDGE TO KIRBY FARM INDUSTRIAL ESTATE

NOTES

- 1) DO NOT SCALE FROM THIS DRAWING, USE FIGURED DIMENSIONS ONLY.
- 2) ALL DIMENSIONS ARE IN METRES UNLESS STATED OTHERWISE.
- 3) PERMANENT SPEED LIMIT SHOWN IS GREATEST SPEED LIMIT EXPECTED ON SITE. OTHER SPEED LIMITS MAY APPLY.
- 4) LOCATION OF SIGNAGE IS INDICATIVE ONLY. EXACT POSITION OF SIGNAGE TO BE DETERMINED BY WSW OPERATIVES ON SITE.
- 5) DURING DARKNESS WARNING LIGHTS TO BS EN 12352:2006 SHOULD BE PROVIDED IN ACCORDANCE WITH TRAFFIC SIGNS MANUAL CHAPTER 8 TABLE A1.3 (APPENDIX 1).

PERMANENT SPEED LIMIT

SAFETY ZONE DIMENSIONS

- PERMANENT SPEED LIMIT - NONE
- SIDEWAYS SAFETY ZONE \*
- LONGWAYS CLEARANCE \*
- \* INFORMATION UNSPECIFIED

LEGEND

- TRAFFIC SIGN
- TRAFFIC CONE
- 'NO WAITING' CONES
- 750mm TRAFFIC CONES, SPACING 1.5m, RELAXATION 3m.
- AREA OF ROAD CLOSURE
- DIVERSION ROUTE

|       |          |             |     |     |      |
|-------|----------|-------------|-----|-----|------|
| 01    | 06/11/25 | FIRST ISSUE | PWB | JW  | JW   |
| Issue | Date     | Description | Drn | Chk | Appv |


|                                   |             |                     |                    |  |           |
|-----------------------------------|-------------|---------------------|--------------------|--|-----------|
| Area/ Road: PEEL ROAD, UNON MILLS |             |                     |                    |  |           |
| Drawn: PWB                        | Checked: JW | Approved: JW        | Date: 06/11/25     |  |           |
| Original Size: A1                 |             | Scale: Not to Scale | Dimensions: Metres |  |           |
| Drawing. Number: ABCT-019-03      |             |                     |                    |  | Issue: 01 |

Watling Streetworks  
Unit 12 Hills Meadow, Peel Road,  
Douglas, Isle of Man IM1 5EA  
01624 851681  
admin@watlingstreetworks.com


Drawing Title:  
PROPOSED TREE WORKS AT  
PEEL ROAD, UNON MILLS  
ROAD CLOSURE  
TM PLAN DETAIL C

Client:  
  
ABC TREE SURGERY


Traffic Management By  

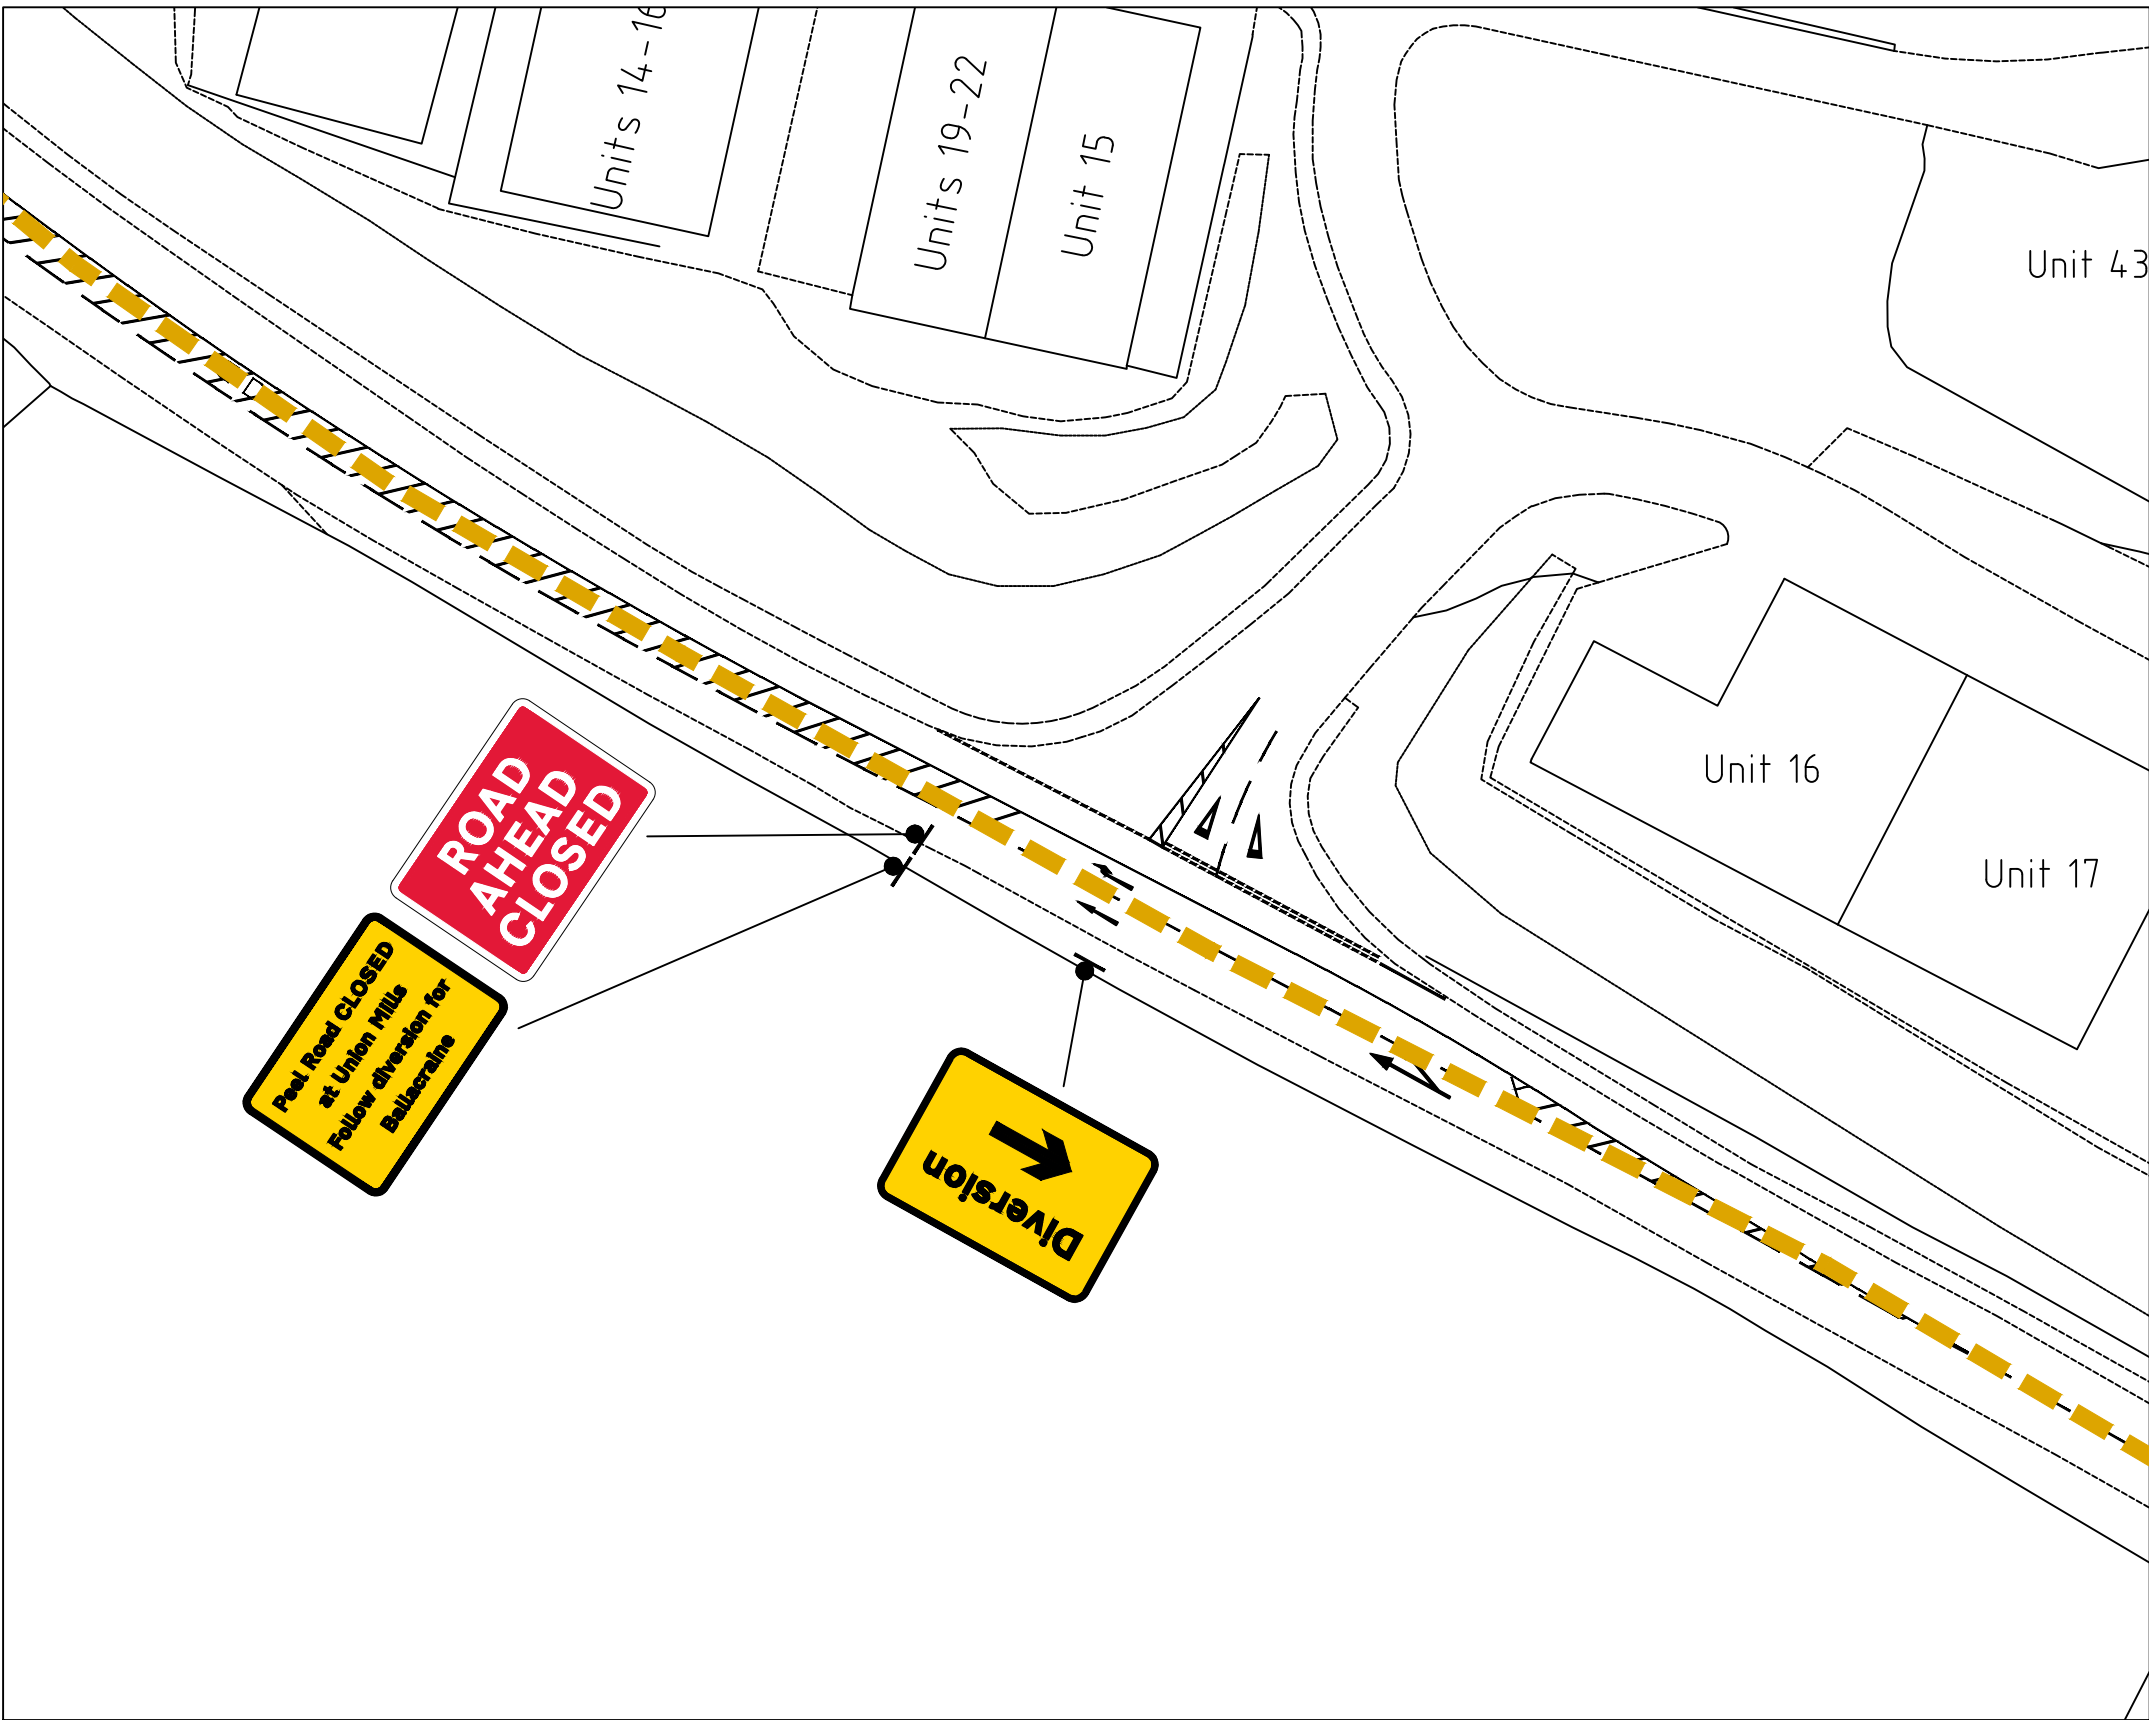
DETAIL B - SNUGBOROUGH TRADING ESTATE

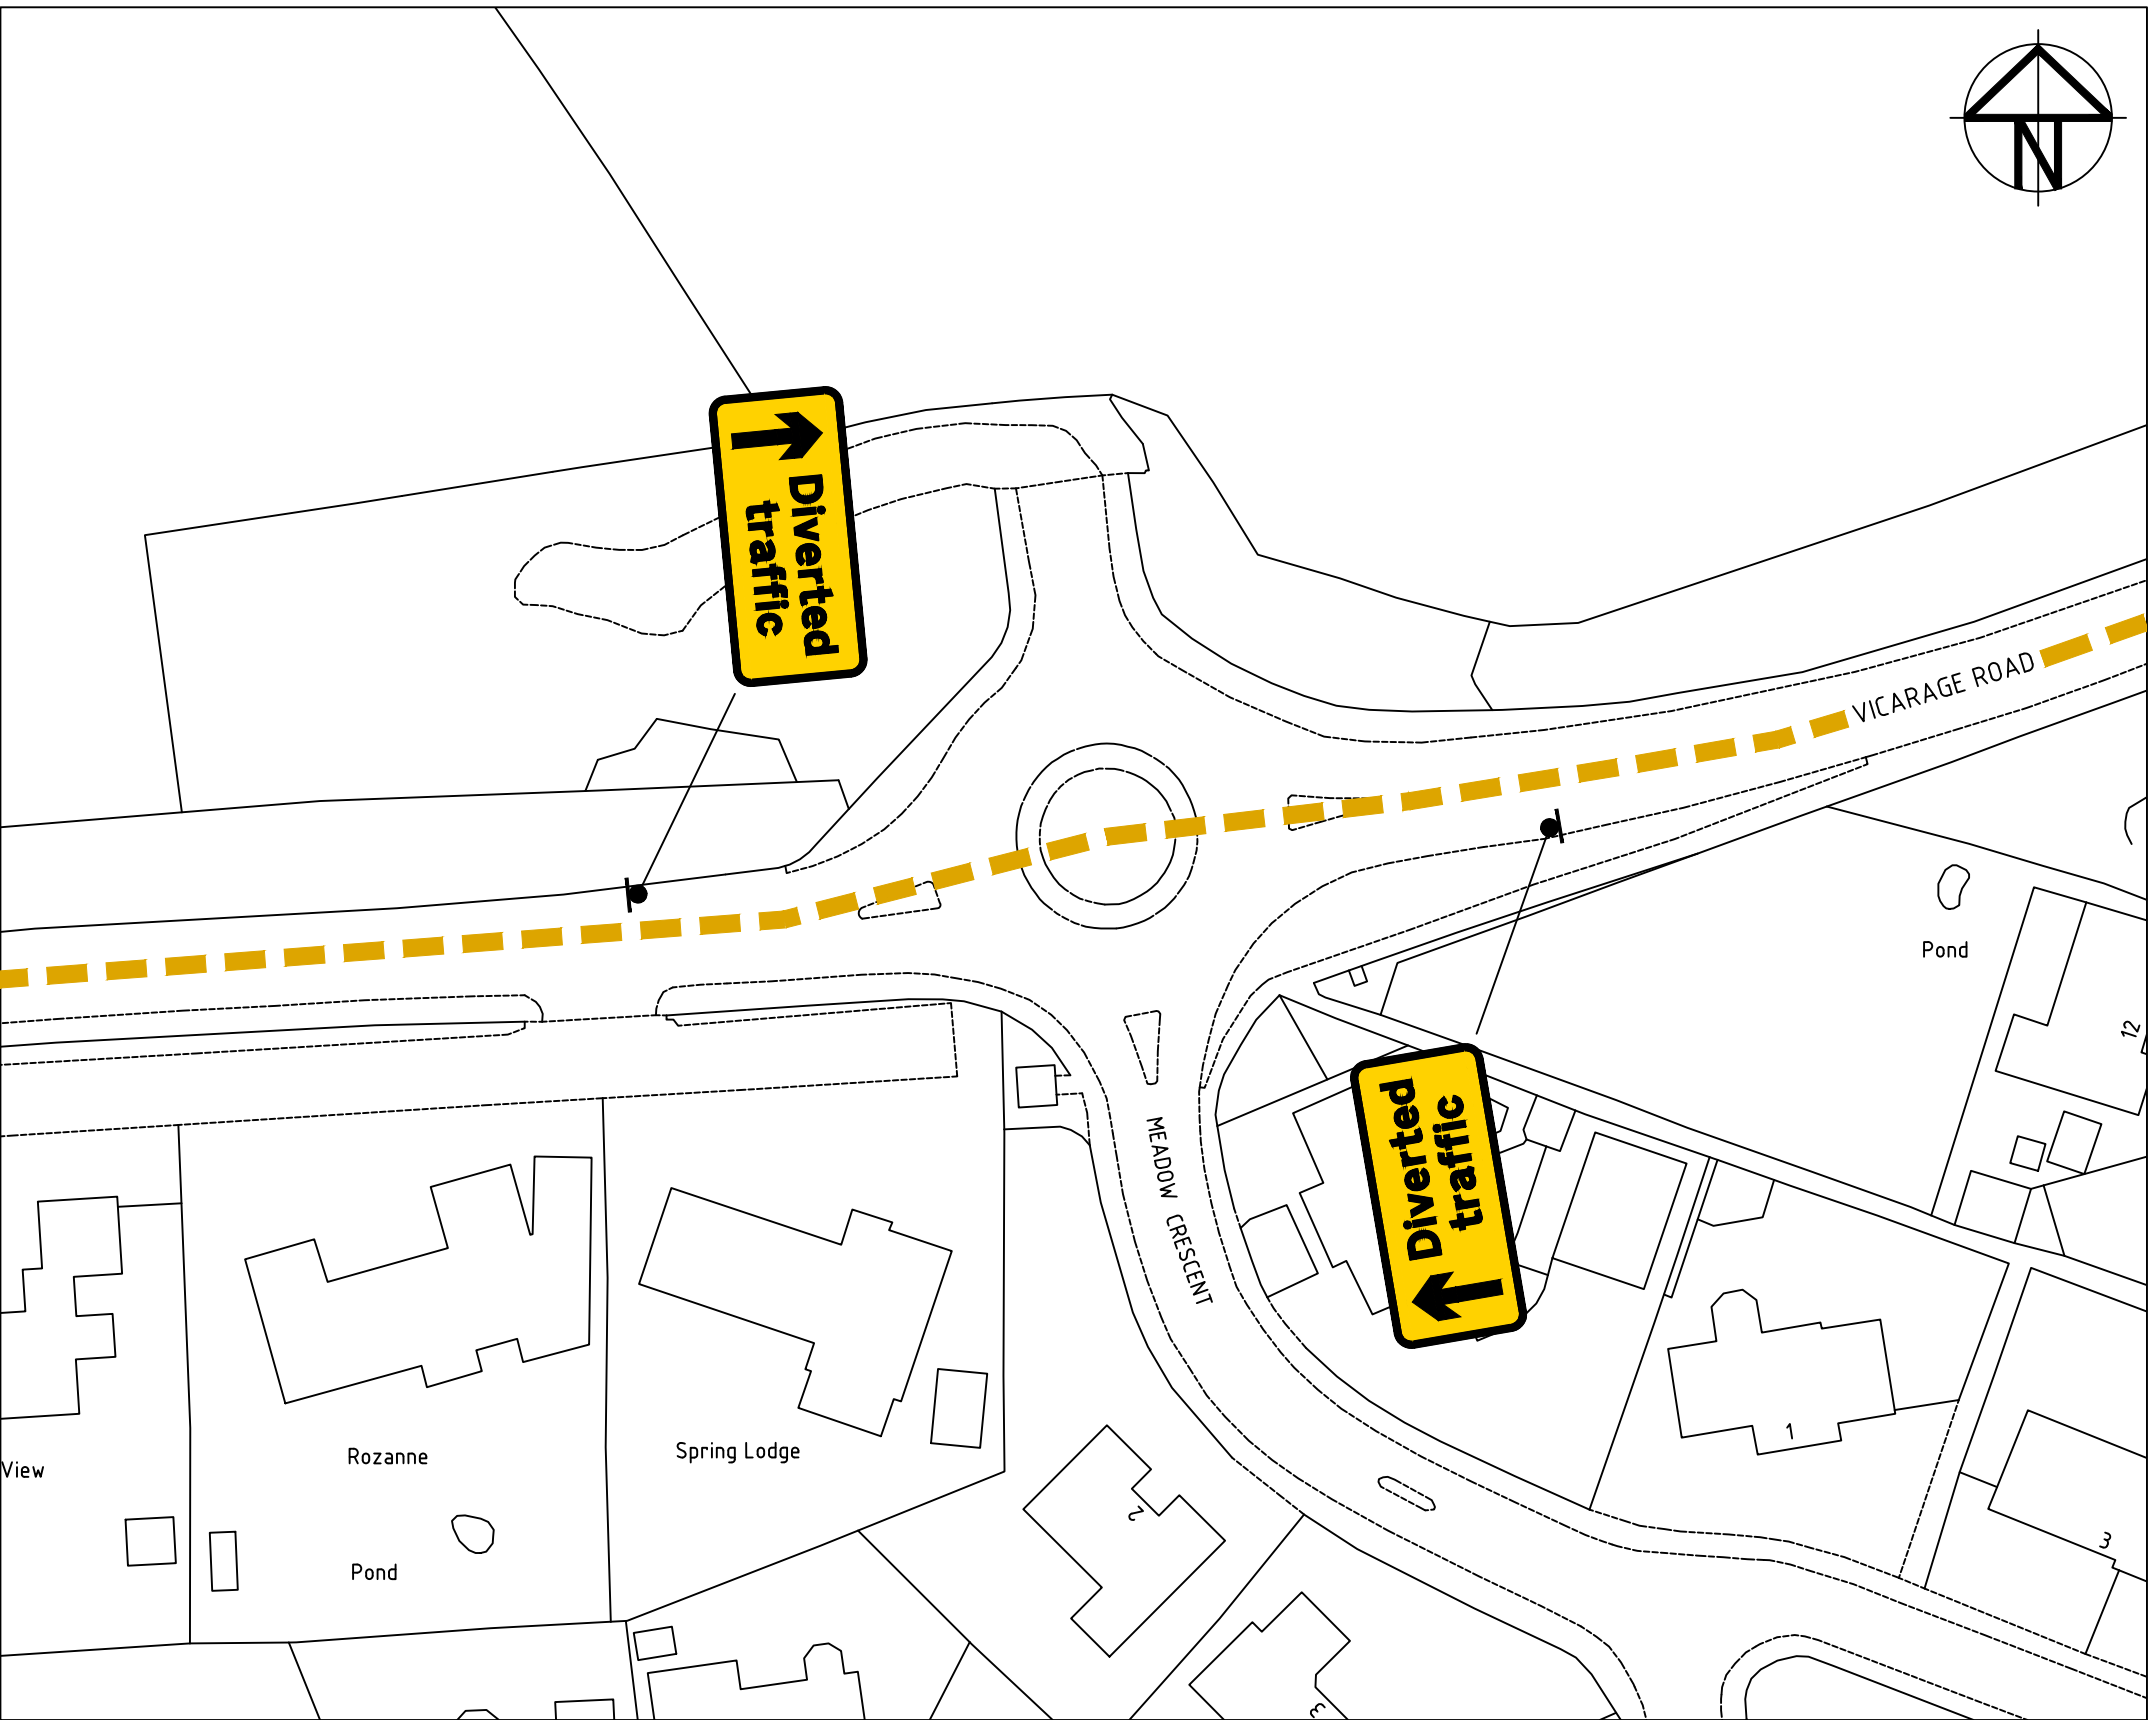

DETAIL D - VICARAGE ROAD

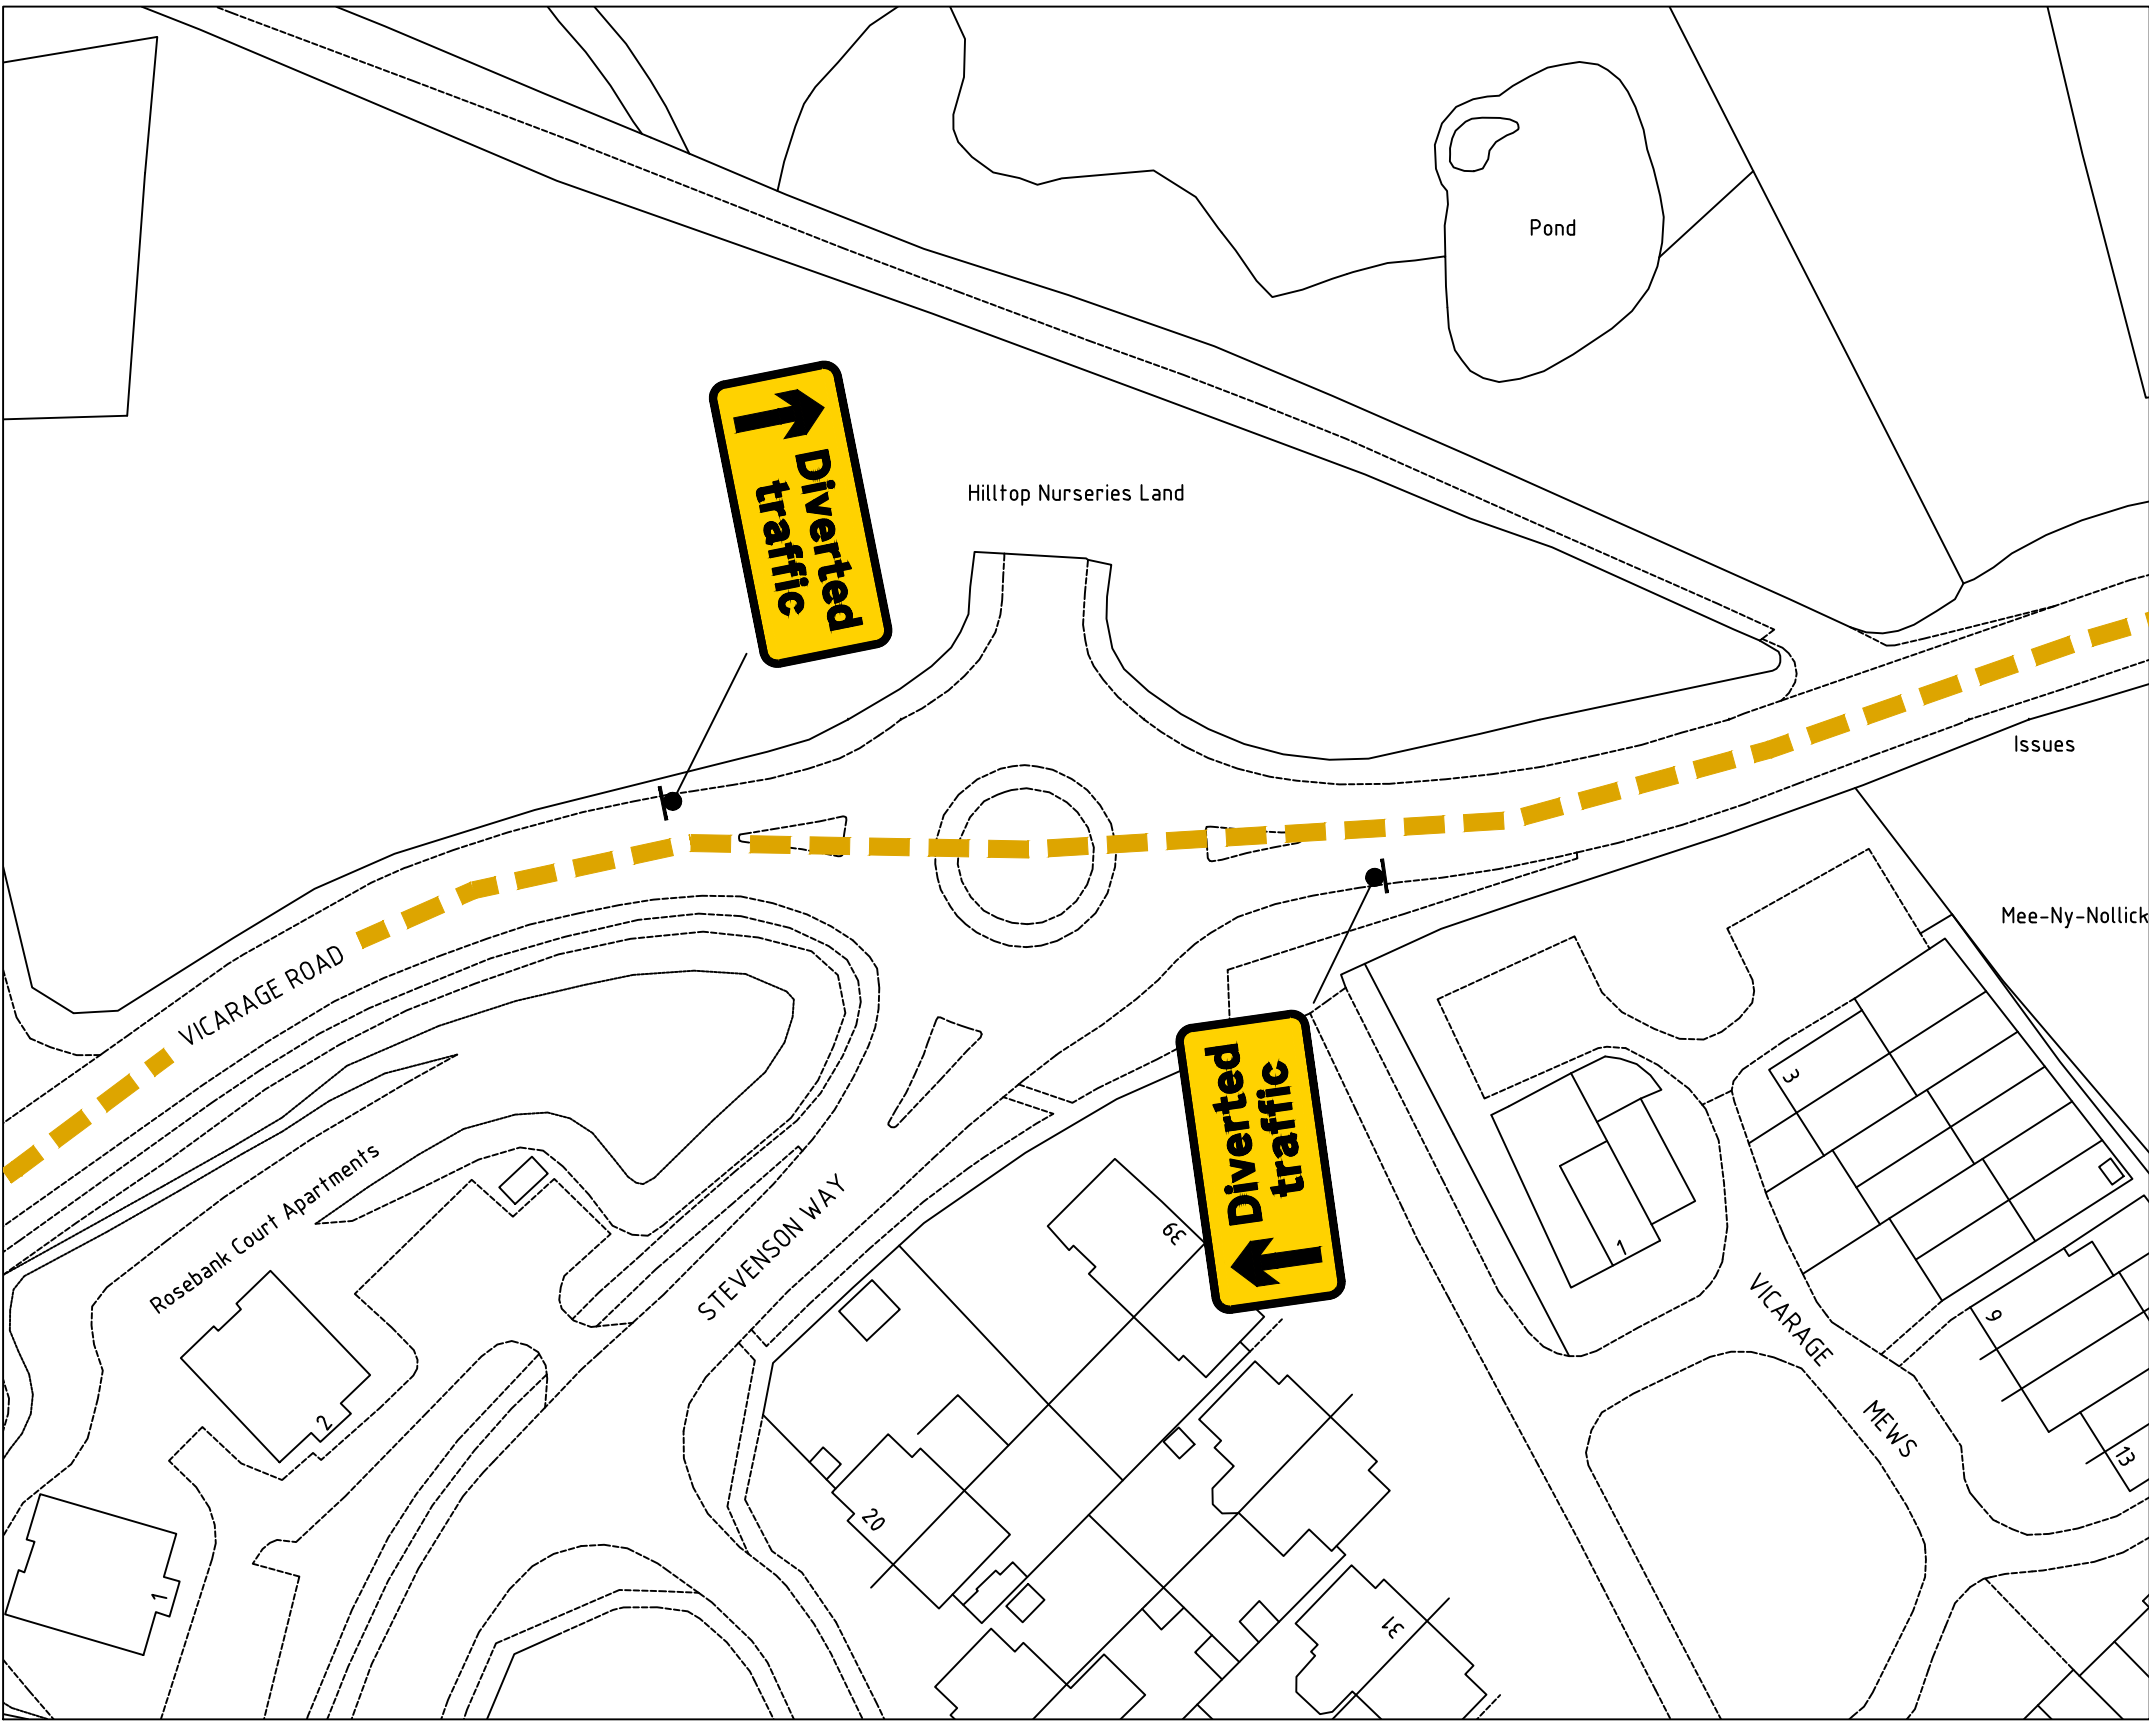

DETAIL E - VICARAGE ROAD

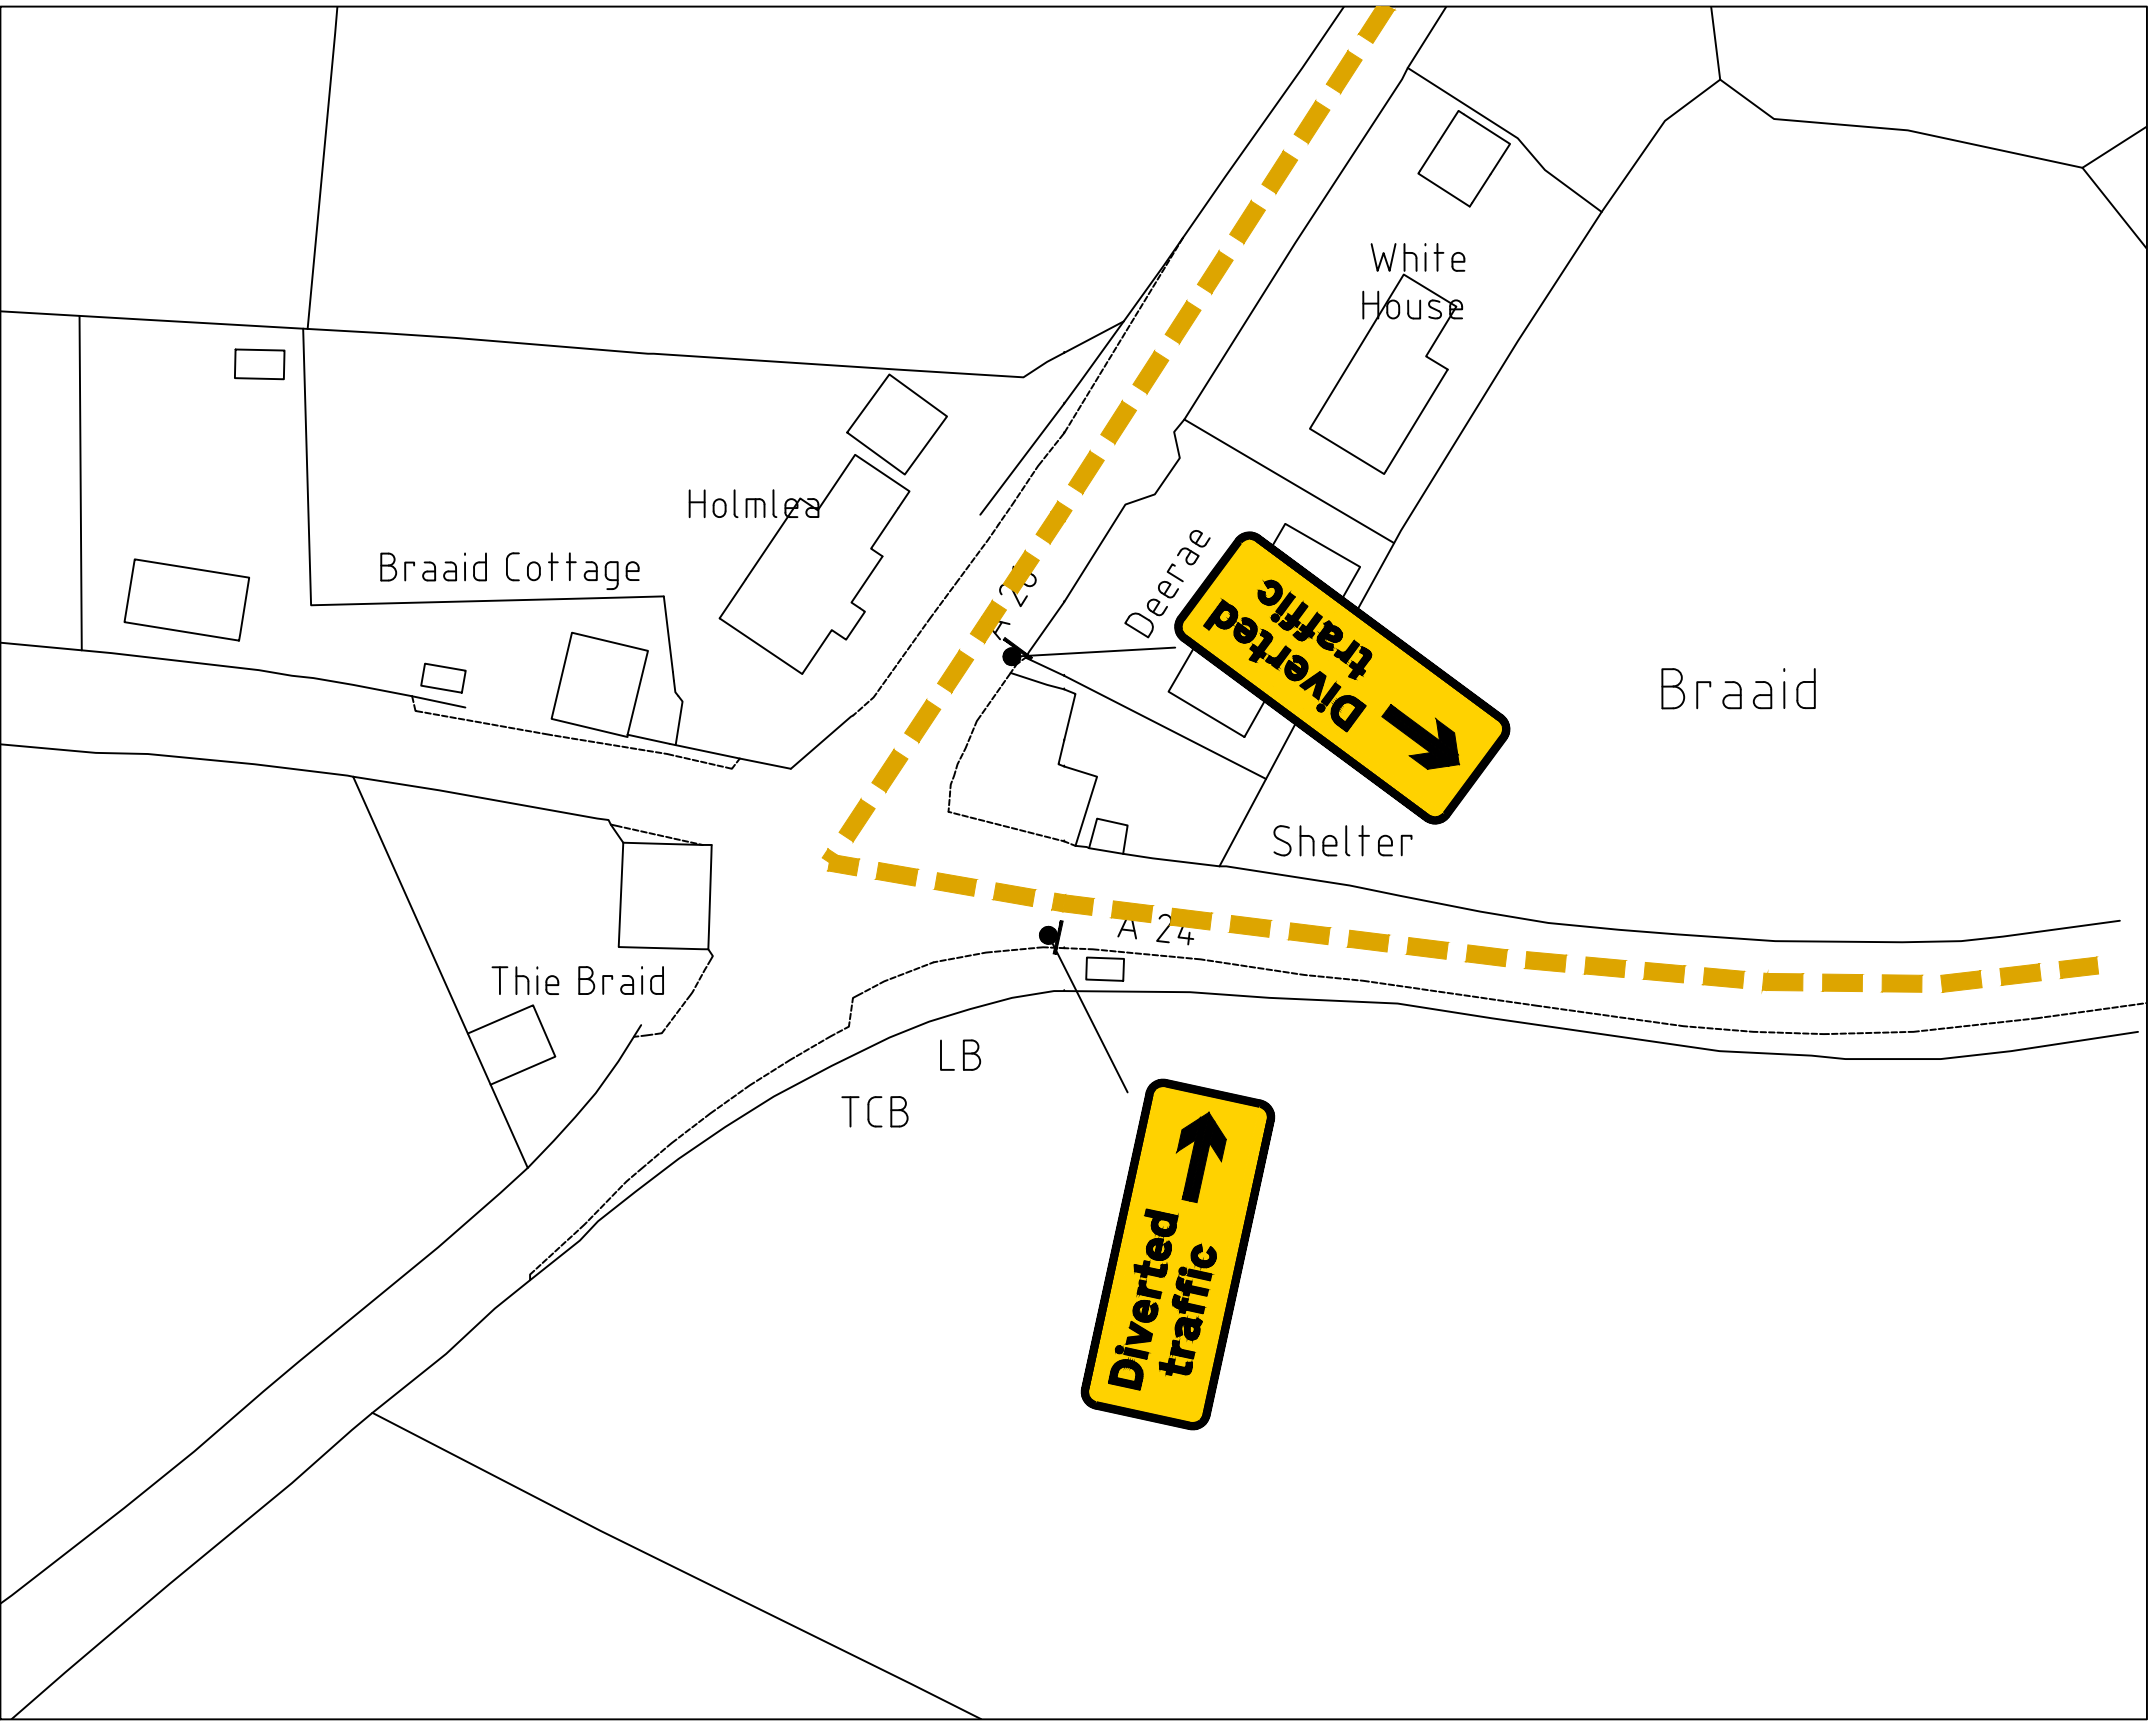

DETAIL G - BRAAID CROSSROADS

NOTES

- 1) DO NOT SCALE FROM THIS DRAWING, USE FIGURED DIMENSIONS ONLY.
- 2) ALL DIMENSIONS ARE IN METRES UNLESS STATED OTHERWISE.
- 3) PERMANENT SPEED LIMIT SHOWN IS GREATEST SPEED LIMIT EXPECTED ON SITE. OTHER SPEED LIMITS MAY APPLY.
- 4) LOCATION OF SIGNAGE IS INDICATIVE ONLY. EXACT POSITION OF SIGNAGE TO BE DETERMINED BY WSW OPERATIVES ON SITE.
- 5) DURING DARKNESS WARNING LIGHTS TO BS EN 12352:2006 SHOULD BE PROVIDED IN ACCORDANCE WITH TRAFFIC SIGNS MANUAL CHAPTER 8 TABLE A1.3 (APPENDIX 1).

PERMANENT SPEED LIMIT

SAFETY ZONE DIMENSIONS

- PERMANENT SPEED LIMIT - NONE
- SIDEWAYS SAFETY ZONE \*
- LONGWAYS CLEARANCE \*
- \* INFORMATION UNSPECIFIED

LEGEND

- TRAFFIC SIGN
- TRAFFIC CONE
- 'NO WAITING' CONES
- 750mm TRAFFIC CONES, SPACING 1.5m, RELAXATION 3m.
- AREA OF ROAD CLOSURE
- DIVERSION ROUTE

|       |          |             |     |     |      |
|-------|----------|-------------|-----|-----|------|
|       |          |             |     |     |      |
| 01    | 06/11/25 | FIRST ISSUE | PWB | JW  | JW   |
| Issue | Date     | Description | Drn | Chk | Appv |

Area/ Road: PEEL ROAD, UNON MILLS

Drawn: PWB Checked: JW Approved: JW Date: 06/11/25

Original Size: A1 Scale: Not to Scale Dimensions: Metres


Drawing. Number: ABCT-019-04 Issue: 01

Watling Streetworks  
Unit 12 Hills Meadow, Peel Road,  
Douglas, Isle of Man IM1 5EA  
01624 851681  
admin@watlingstreetworks.com

Drawing Title:  
PROPOSED TREE WORKS AT  
PEEL ROAD, UNON MILLS  
ROAD CLOSURE  
TM PLAN DETAILS B, D, E AND G

Client:  
ABC TREE SURGERY

Traffic Management By  

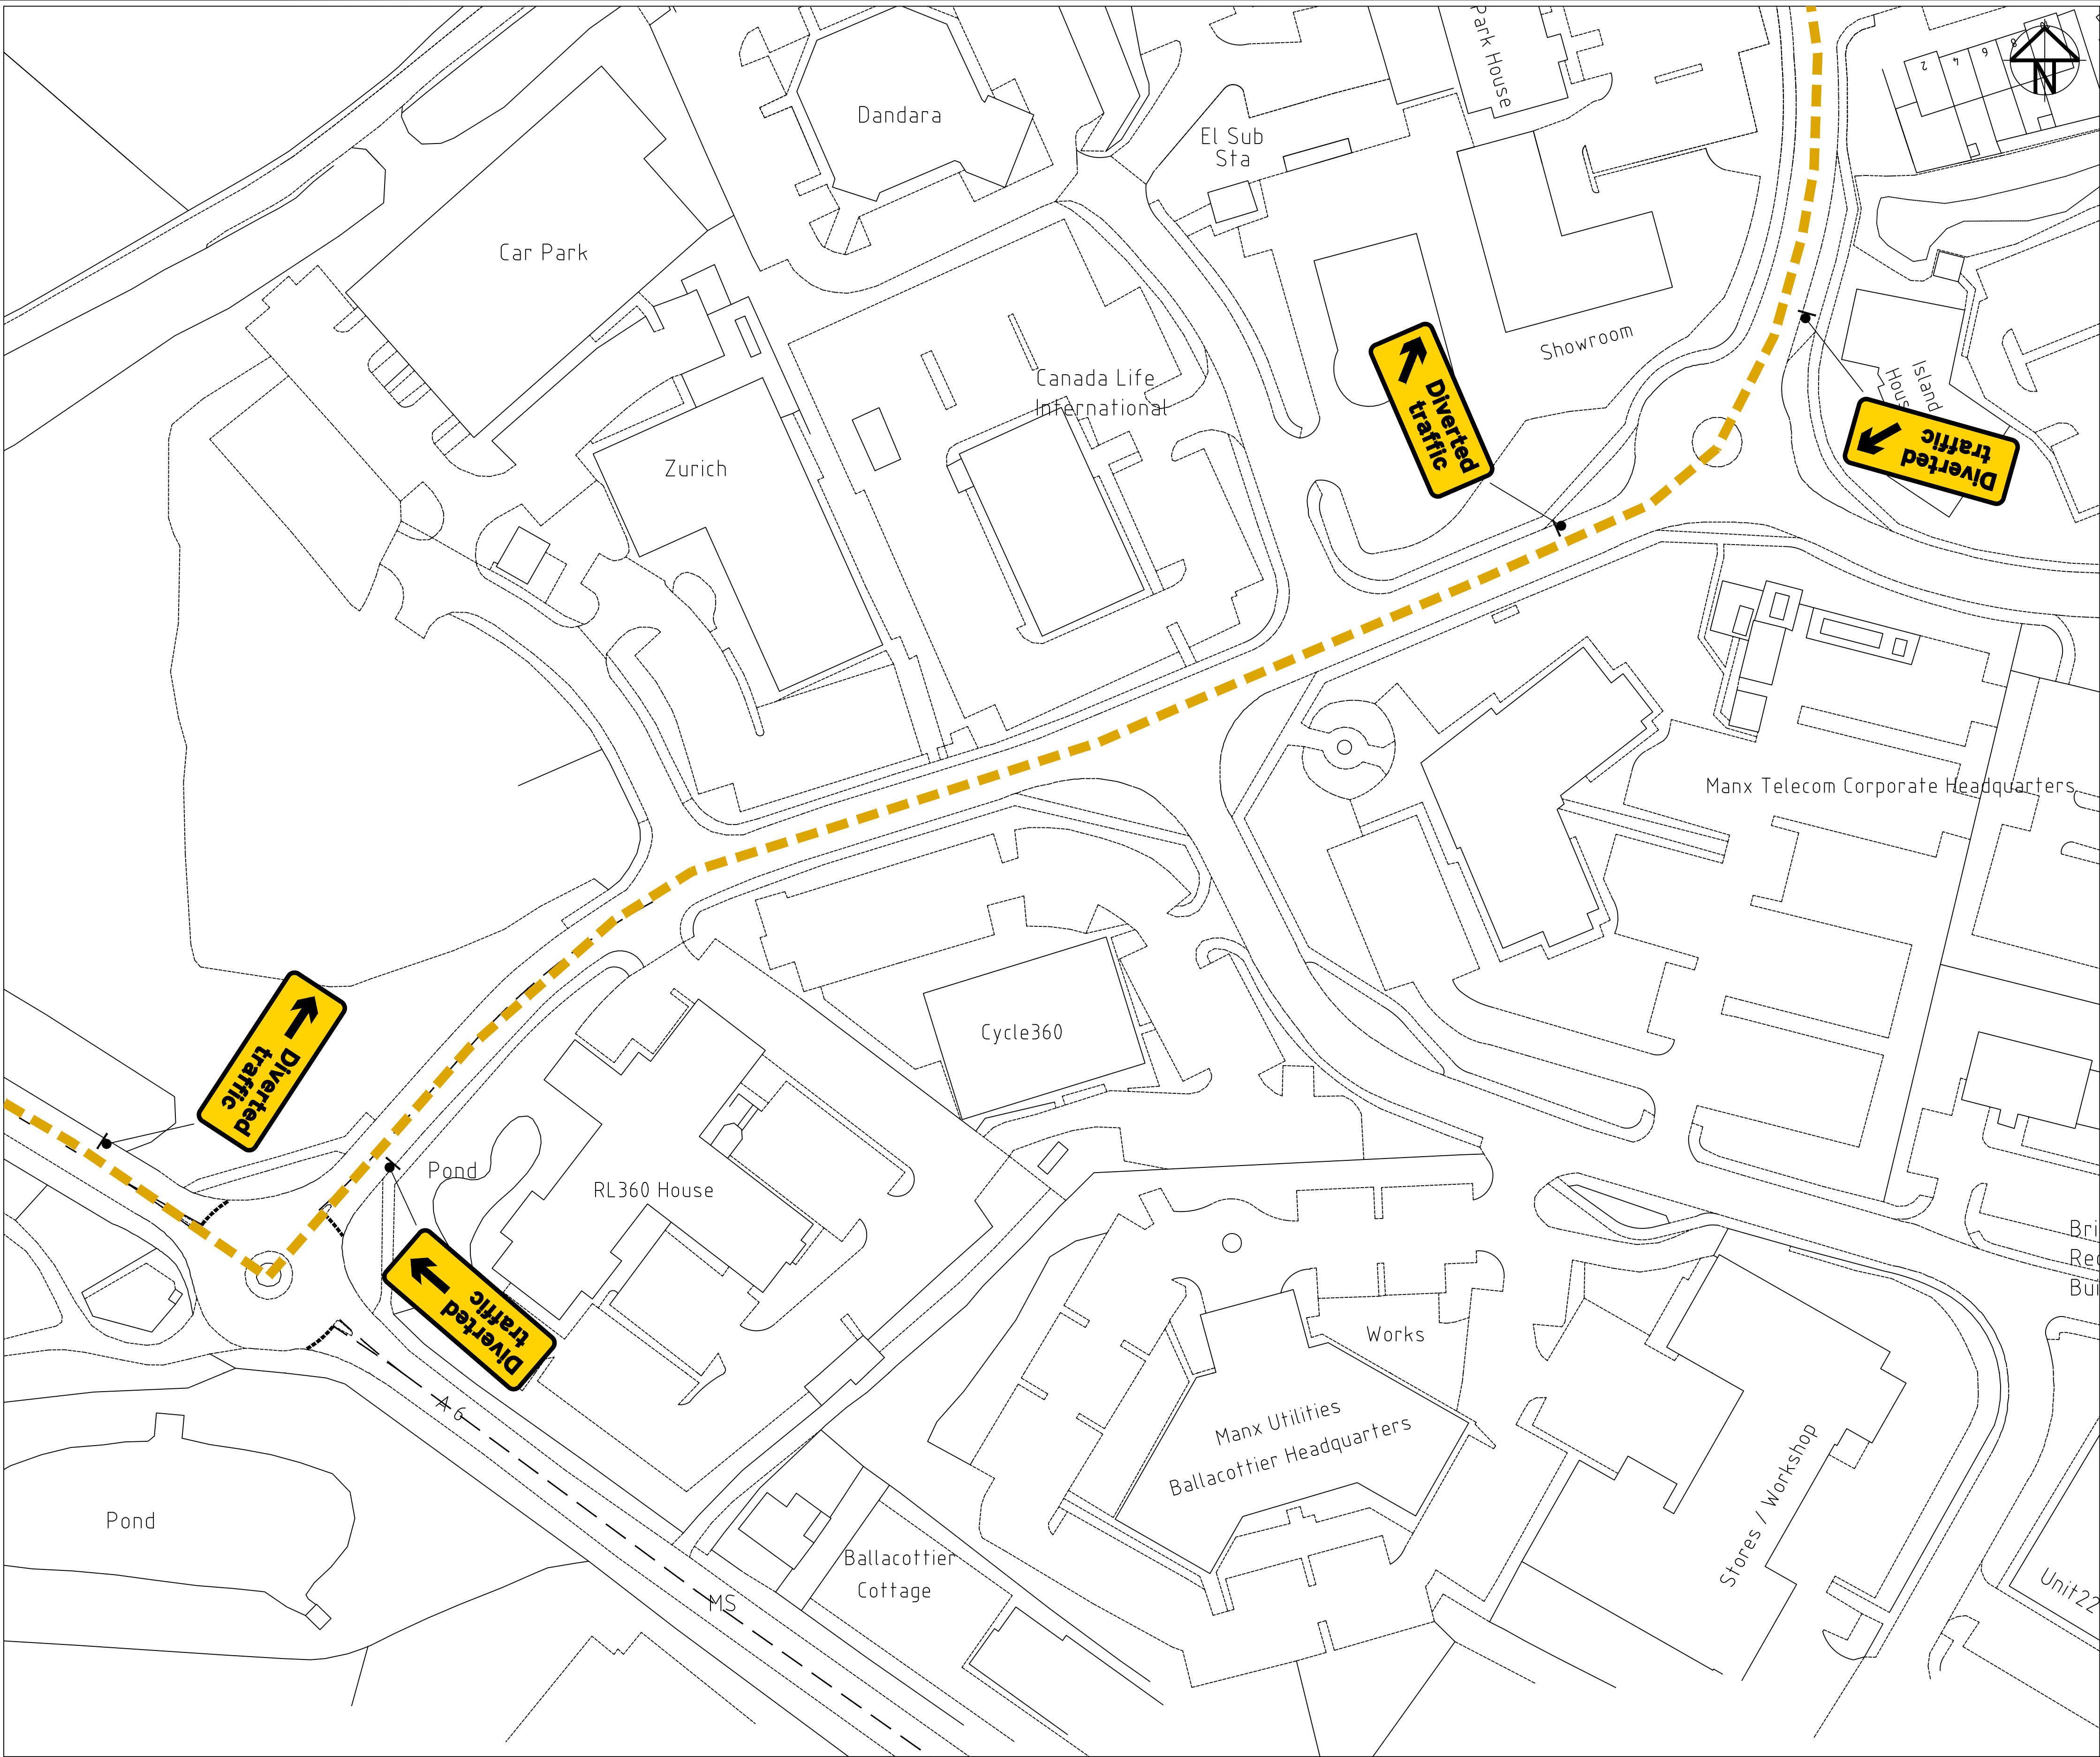DETAIL F - ISLE OF MAN BUSINESS PARK

NOTES

- 1) DO NOT SCALE FROM THIS DRAWING, USE FIGURED DIMENSIONS ONLY.
- 2) ALL DIMENSIONS ARE IN METRES UNLESS STATED OTHERWISE.
- 3) PERMANENT SPEED LIMIT SHOWN IS GREATEST SPEED LIMIT EXPECTED ON SITE. OTHER SPEED LIMITS MAY APPLY.
- 4) LOCATION OF SIGNAGE IS INDICATIVE ONLY. EXACT POSITION OF SIGNAGE TO BE DETERMINED BY WSW OPERATIVES ON SITE.
- 5) DURING DARKNESS WARNING LIGHTS TO BS EN 12352:2006 SHOULD BE PROVIDED IN ACCORDANCE WITH TRAFFIC SIGNS MANUAL CHAPTER 8 TABLE A1.3 (APPENDIX 1).


| PERMANENT SPEED LIMIT  |                              |
|------------------------|------------------------------|
| SAFETY ZONE DIMENSIONS |                              |
|                        | PERMANENT SPEED LIMIT - NONE |
|                        | SIDEWAYS SAFETY ZONE *       |
|                        | LONGWAYS CLEARANCE *         |
|                        | * INFORMATION UNSPECIFIED    |

LEGEND

- TRAFFIC SIGN
- TRAFFIC CONE
- 'NO WAITING' CONES
- 750mm TRAFFIC CONES, SPACING 1.5m, RELAXATION 3m.
- AREA OF ROAD CLOSURE
- DIVERSION ROUTE

|       |          |             |     |     |      |
|-------|----------|-------------|-----|-----|------|
| 01    | 06/11/25 | FIRST ISSUE | PWB | JW  | JW   |
| Issue | Date     | Description | Drn | Chk | Appv |

|   |   |                                                |   |                                   |             |                     |                    |  |
|---|---|------------------------------------------------|---|-----------------------------------|-------------|---------------------|--------------------|--|
| <div>Watling Streetworks</div> <div>Unit 12 Hills Meadow, Peel Road,</div> <div>Douglas, Isle of Man IM1 5EA</div> <div>01624 851681</div> <div>admin@watlingstreetworks.com</div> | <div>Drawing Title:</div> <div>PROPOSED TREE WORKS AT</div> <div>PEEL ROAD, UNON MILLS</div> <div>ROAD CLOSURE</div> <div>TM PLAN DETAIL F</div> | <div>Client:</div> <div>ABC TREE SURGERY</div> | <div>Traffic Management By</div> <div> watling<br/>streetworks</div> | Area/ Road: PEEL ROAD, UNON MILLS |             |                     |                    |  |
|   |   |                                                |   | Drawn: PWB                        | Checked: JW | Approved: JW        | Date: 06/11/25     |  |
|   |   |                                                |   | Original Size: A1                 |             | Scale: Not to Scale | Dimensions: Metres |  |
|   |   |                                                |   | Drawing. Number: ABCT-019-05      |             |                     | Issue: 01          |  |
|   |   |                                                |   |                                   |             |                     |                    |  |

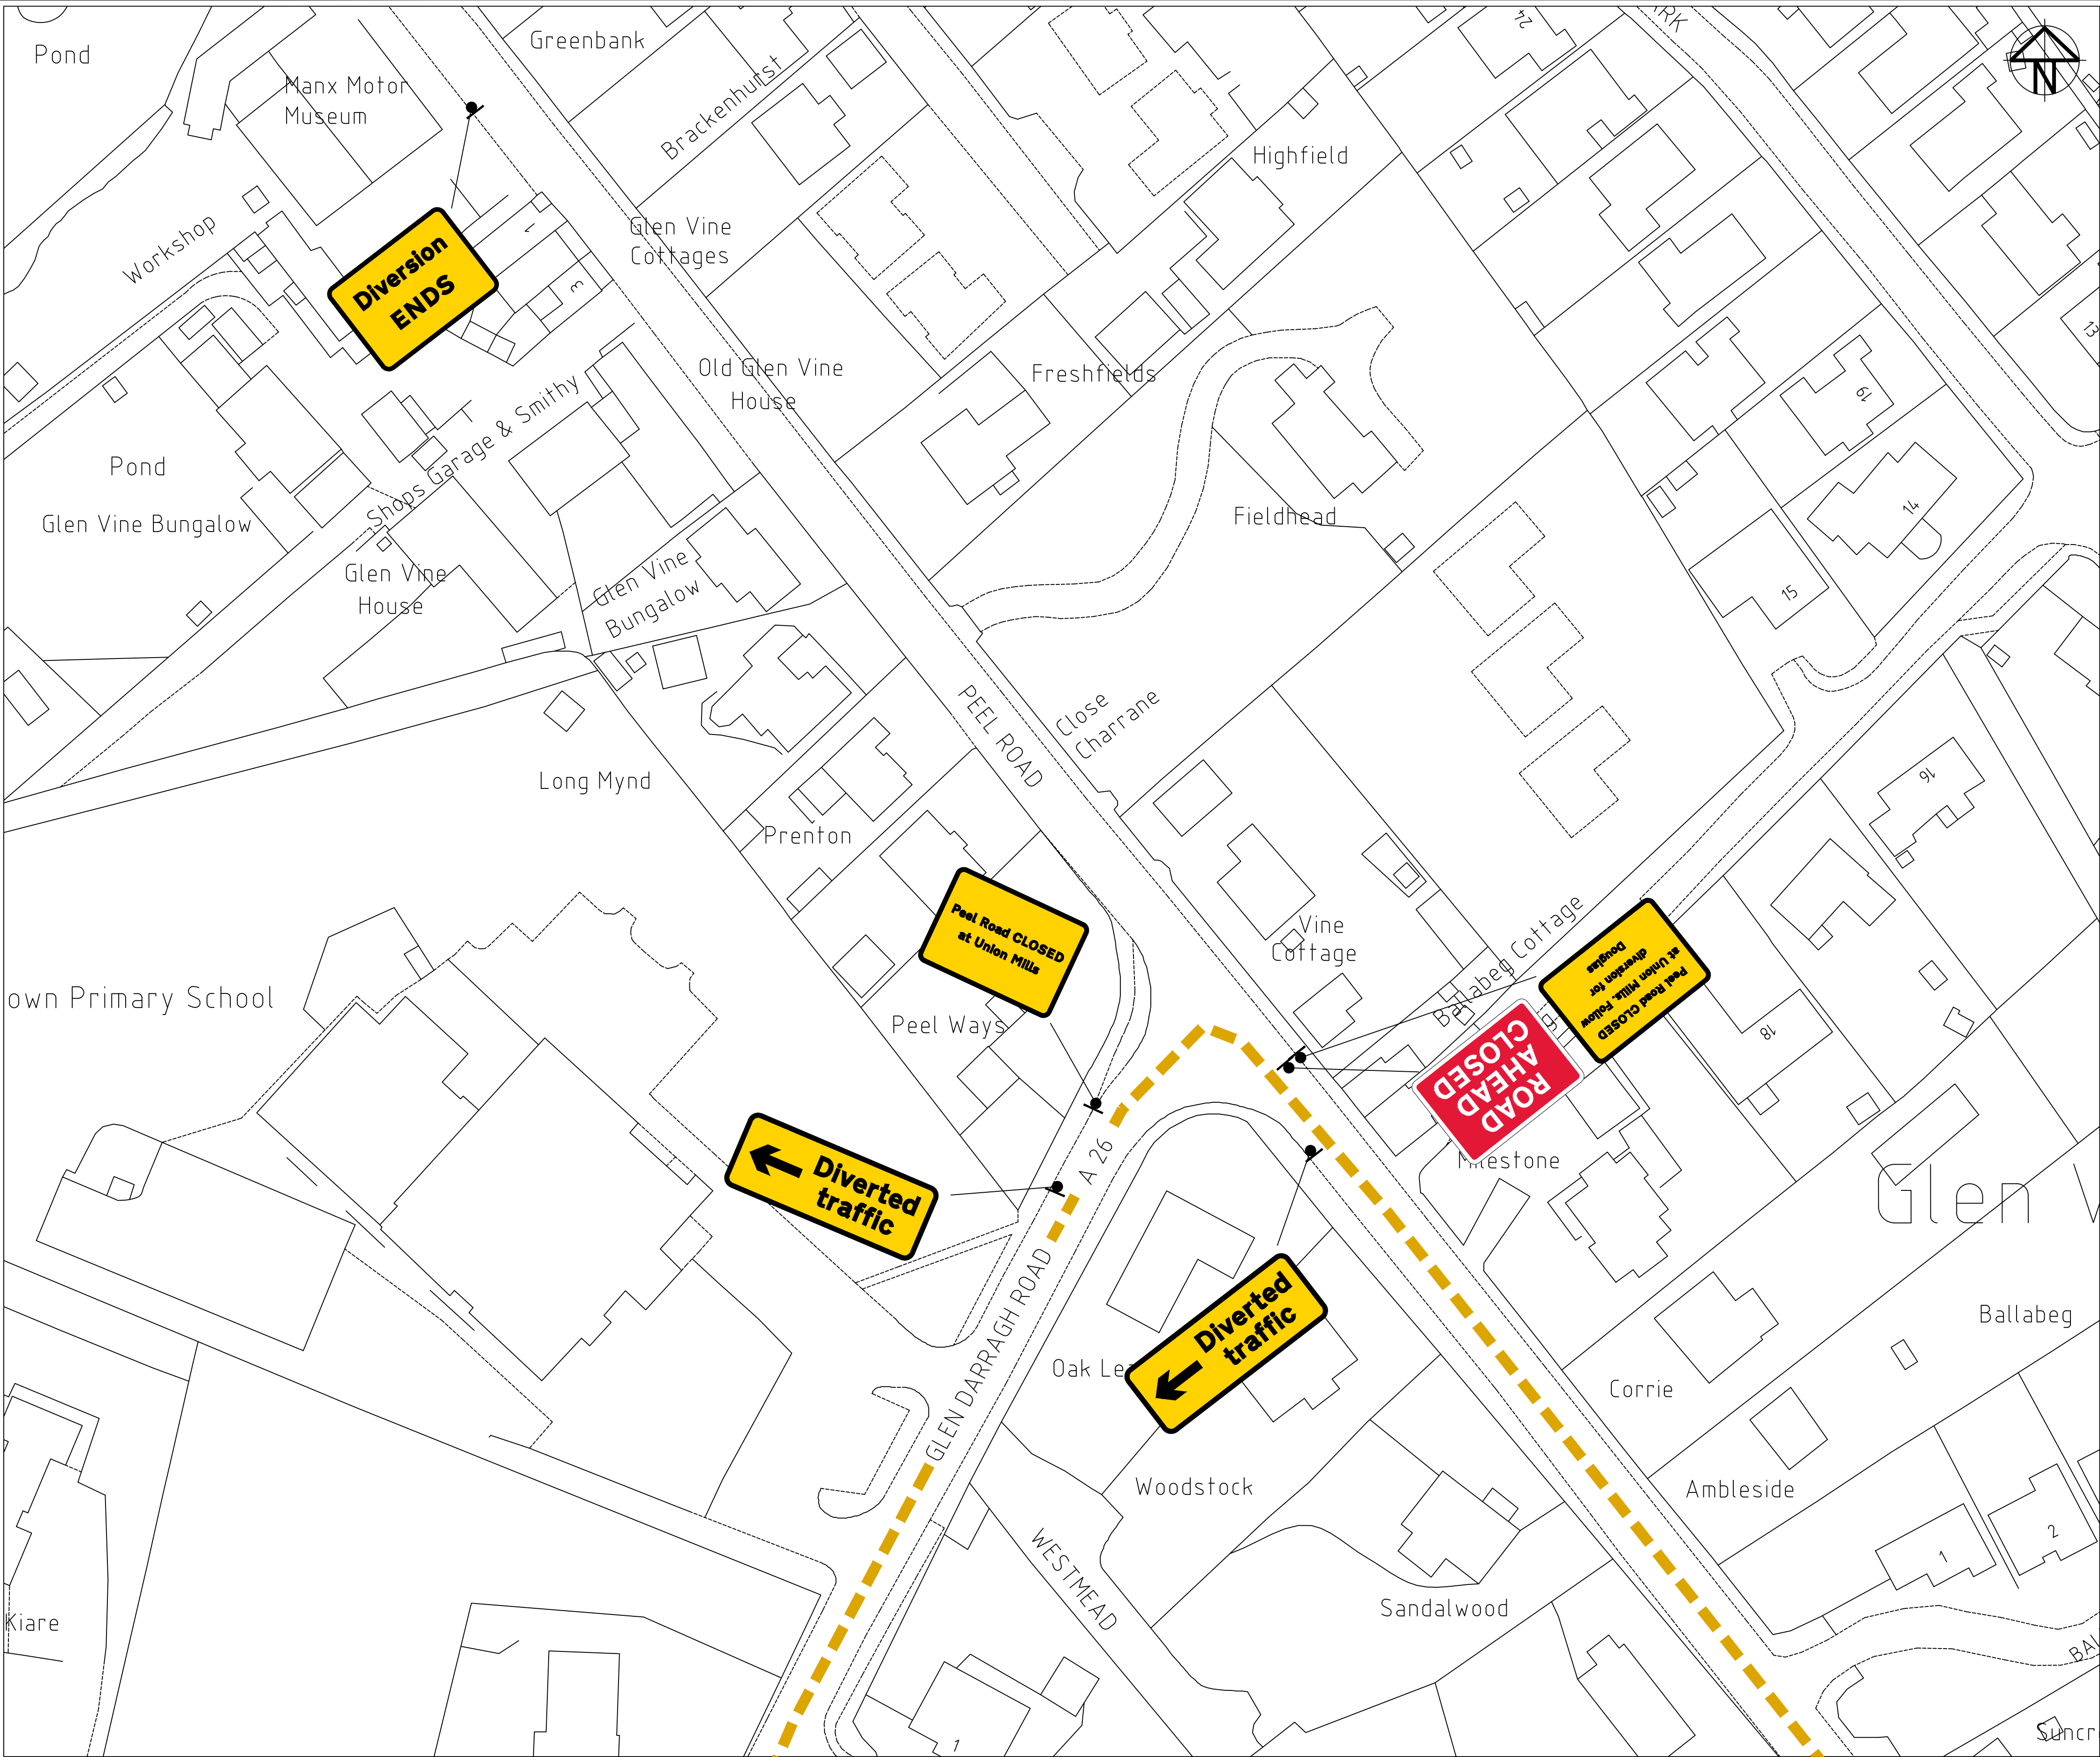

DETAIL H - GLEN VINE

NOTES

- 1) DO NOT SCALE FROM THIS DRAWING, USE FIGURED DIMENSIONS ONLY.
- 2) ALL DIMENSIONS ARE IN METRES UNLESS STATED OTHERWISE.
- 3) PERMANENT SPEED LIMIT SHOWN IS GREATEST SPEED LIMIT EXPECTED ON SITE. OTHER SPEED LIMITS MAY APPLY.
- 4) LOCATION OF SIGNAGE IS INDICATIVE ONLY. EXACT POSITION OF SIGNAGE TO BE DETERMINED BY WSW OPERATIVES ON SITE.
- 5) DURING DARKNESS WARNING LIGHTS TO BS EN 12352:2006 SHOULD BE PROVIDED IN ACCORDANCE WITH TRAFFIC SIGNS MANUAL CHAPTER 8 TABLE A1.3 (APPENDIX 1).

PERMANENT SPEED LIMIT

| SAFETY ZONE DIMENSIONS |                              |
|------------------------|------------------------------|
|                        | PERMANENT SPEED LIMIT - NONE |
|                        | SIDEWAYS SAFETY ZONE *       |
|                        | LONGWAYS CLEARANCE *         |
|                        | * INFORMATION UNSPECIFIED    |

LEGEND

- TRAFFIC SIGN
- TRAFFIC CONE
- 'NO WAITING' CONES
- 750mm TRAFFIC CONES, SPACING 1.5m, RELAXATION 3m.
- AREA OF ROAD CLOSURE
- DIVERSION ROUTE

|       |          |             |     |     |      |
|-------|----------|-------------|-----|-----|------|
| 01    | 06/11/25 | FIRST ISSUE | PWB | JW  | JW   |
| Issue | Date     | Description | Drn | Chk | Appv |


|                                   |             |                     |                    |  |           |
|-----------------------------------|-------------|---------------------|--------------------|--|-----------|
| Area/ Road: PEEL ROAD, UNON MILLS |             |                     |                    |  |           |
| Drawn: PWB                        | Checked: JW | Approved: JW        | Date: 06/11/25     |  |           |
| Original Size: A1                 |             | Scale: Not to Scale | Dimensions: Metres |  |           |
| Drawing. Number: ABCT-019-06      |             |                     |                    |  | Issue: 01 |

Watling Streetworks  
Unit 12 Hills Meadow, Peel Road,  
Douglas, Isle of Man IM1 5EA  
01624 851681  
admin@watlingstreetworks.com

Drawing Title:  
**PROPOSED TREE WORKS AT  
PEEL ROAD, UNON MILLS  
ROAD CLOSURE  
TM PLAN DETAIL H**

Client:  
  
**ABC TREE SURGERY**

Traffic Management By  

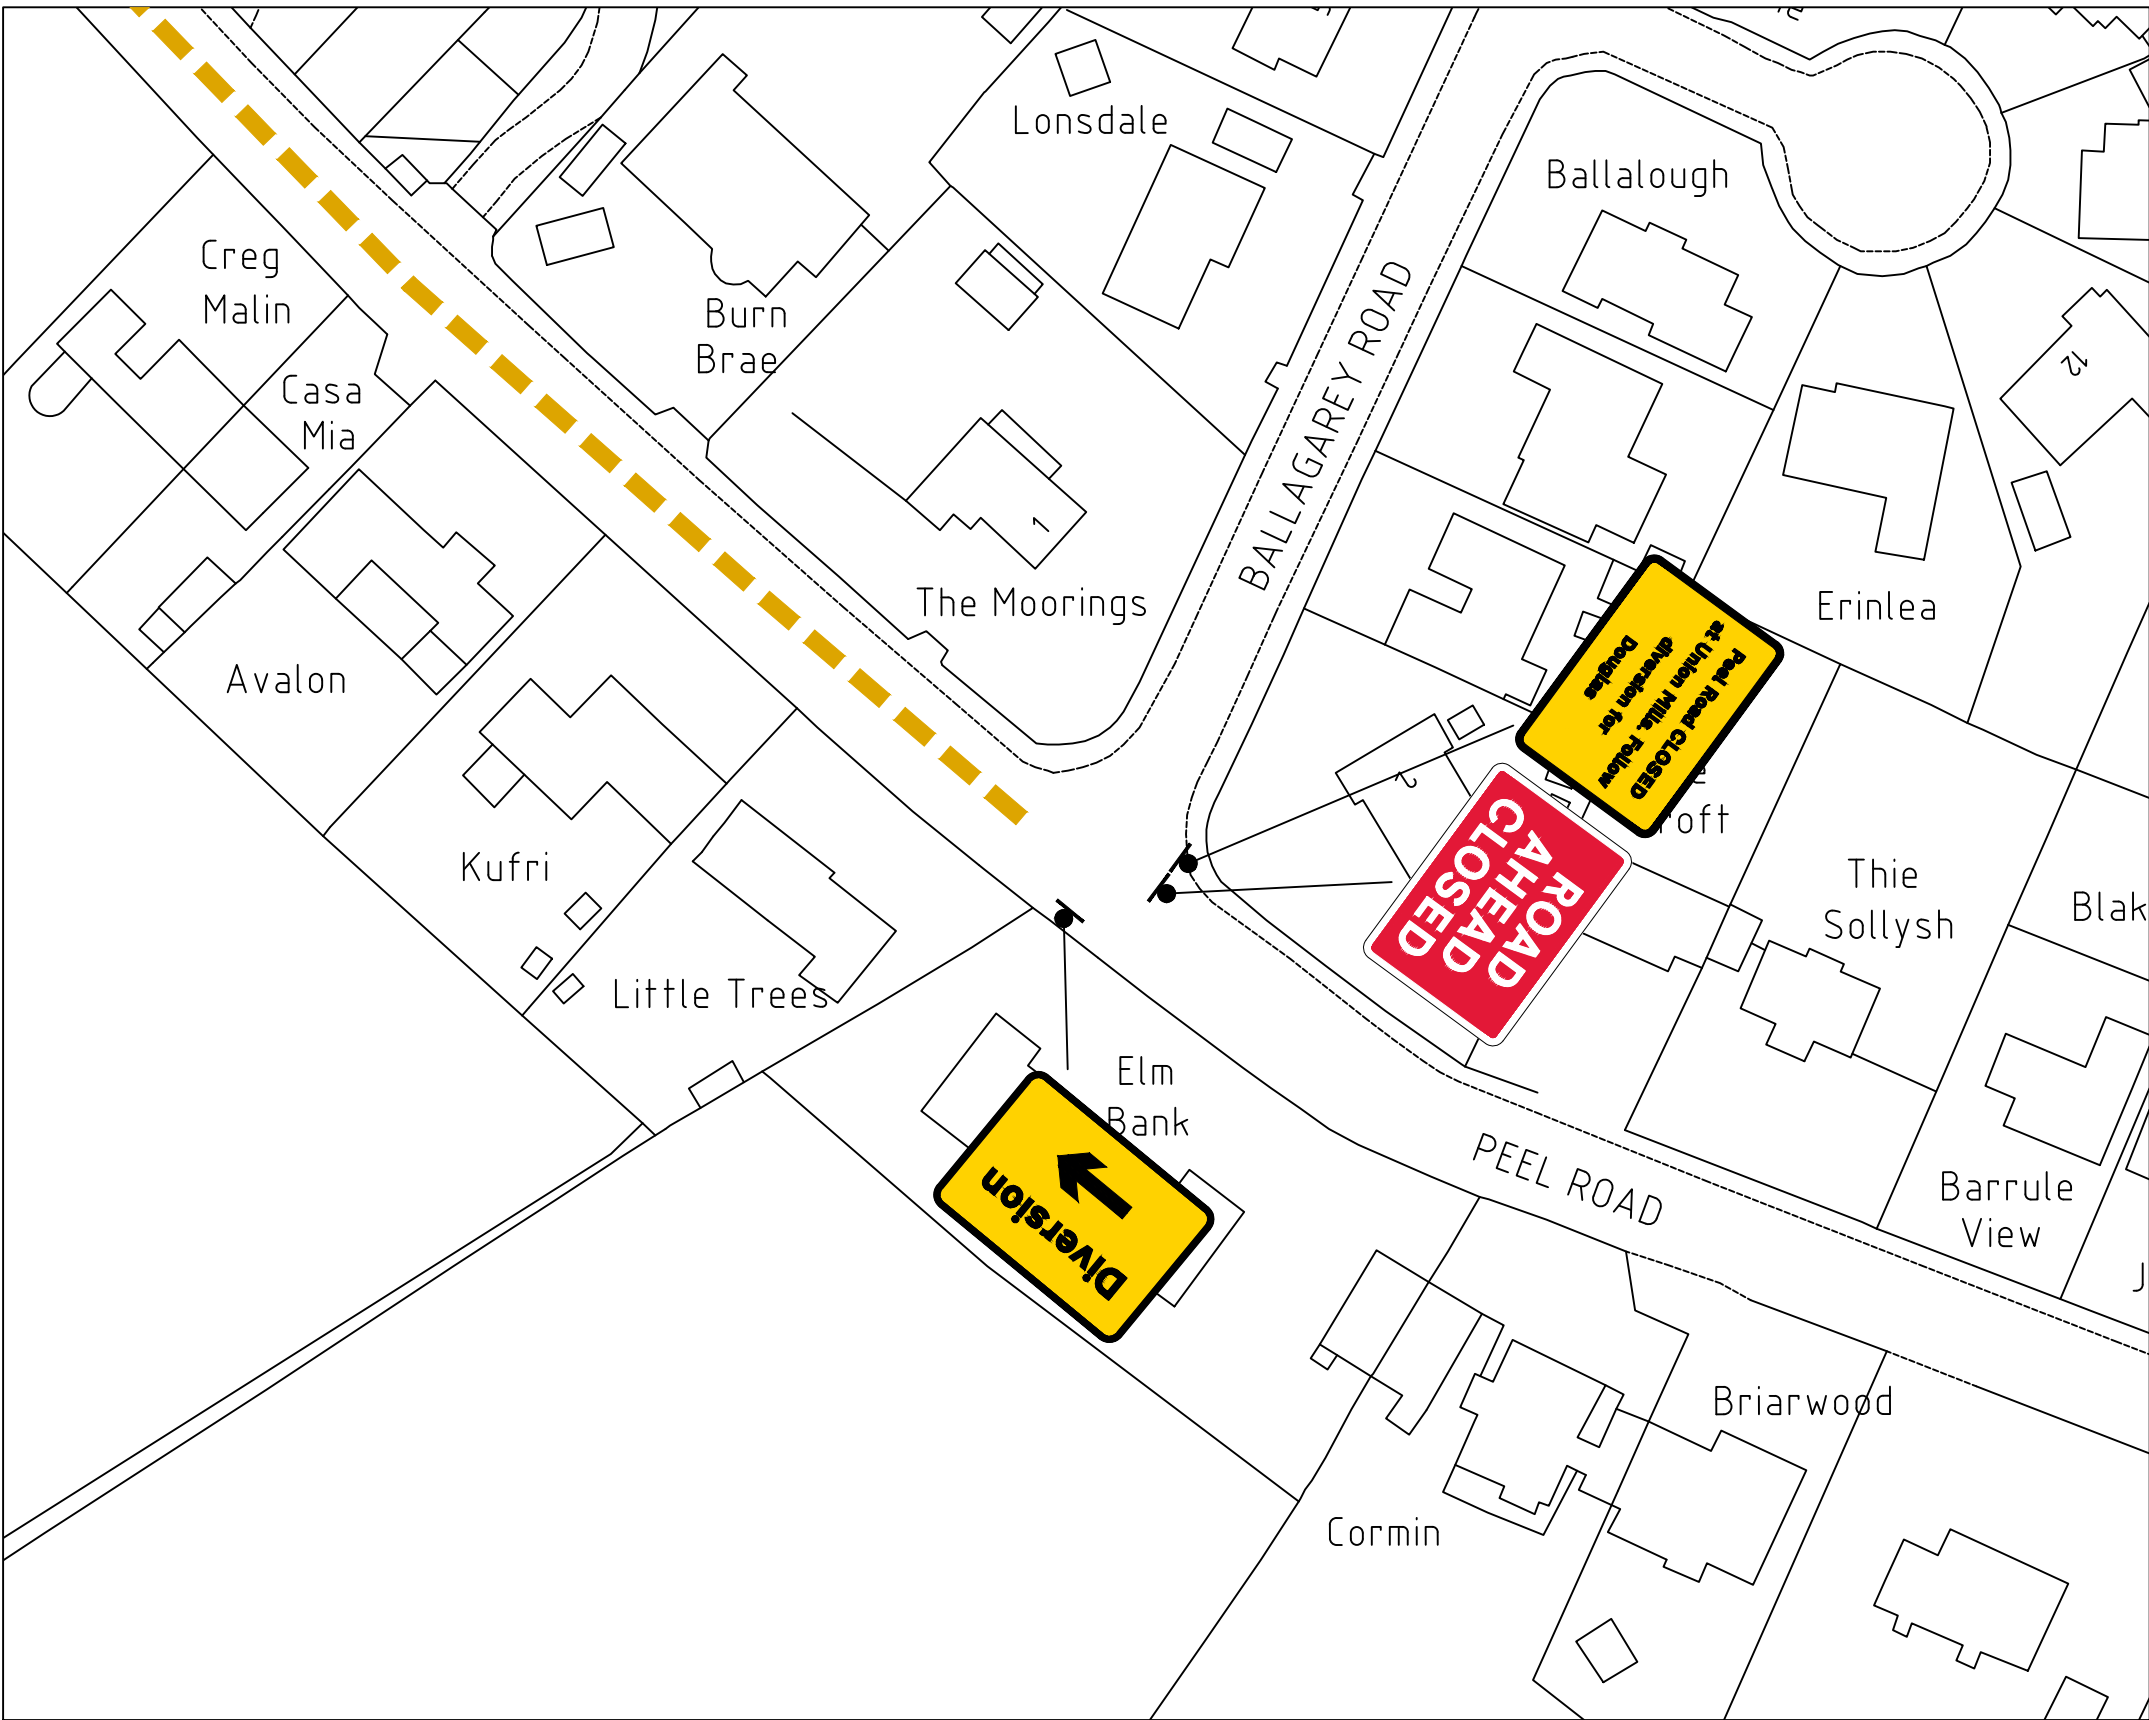DETAIL I - PEEL ROAD JN WITH BALLAGAREY ROAD

NOTES

- 1) DO NOT SCALE FROM THIS DRAWING, USE FIGURED DIMENSIONS ONLY.
- 2) ALL DIMENSIONS ARE IN METRES UNLESS STATED OTHERWISE.
- 3) PERMANENT SPEED LIMIT SHOWN IS GREATEST SPEED LIMIT EXPECTED ON SITE. OTHER SPEED LIMITS MAY APPLY.
- 4) LOCATION OF SIGNAGE IS INDICATIVE ONLY. EXACT POSITION OF SIGNAGE TO BE DETERMINED BY WSW OPERATIVES ON SITE.
- 5) DURING DARKNESS WARNING LIGHTS TO BS EN 12352:2006 SHOULD BE PROVIDED IN ACCORDANCE WITH TRAFFIC SIGNS MANUAL CHAPTER 8 TABLE A1.3 (APPENDIX 1).

PERMANENT SPEED LIMIT

SAFETY ZONE DIMENSIONS



PERMANENT SPEED LIMIT - NONE  
SIDEWAYS SAFETY ZONE \*  
LONGWAYS CLEARANCE \*  
\* INFORMATION UNSPECIFIED

LEGEND

- TRAFFIC SIGN
- TRAFFIC CONE
- 'NO WAITING' CONES
- ● ● ● 750mm TRAFFIC CONES, SPACING 1.5m, RELAXATION 3m.
- ▨ AREA OF ROAD CLOSURE
- DIVERSION ROUTE

|       |          |             |     |     |      |
|-------|----------|-------------|-----|-----|------|
|       |          |             |     |     |      |
| 01    | 06/11/25 | FIRST ISSUE | PWB | JW  | JW   |
| Issue | Date     | Description | Drn | Chk | Appv |

|                                   |             |                     |                    |
|-----------------------------------|-------------|---------------------|--------------------|
| Area/ Road: PEEL ROAD, UNON MILLS |             |                     |                    |
| Drawn: PWB                        | Checked: JW | Approved: JW        | Date: 06/11/25     |
| Original Size: A1                 |             | Scale: Not to Scale | Dimensions: Metres |
| Drawing. Number: ABCT-019-07      |             |                     | Issue: 01          |

Watling Streetworks  
Unit 12 Hills Meadow, Peel Road,  
Douglas, Isle of Man IM1 5EA  
01624 851681  
admin@watlingstreetworks.com

Drawing Title:  
PROPOSED TREE WORKS AT  
PEEL ROAD, UNON MILLS  
ROAD CLOSURE  
TM PLAN DETAIL I

Client:  
  
ABC TREE SURGERY

Traffic Management By  
